


T.O. BLVD UNDERGROUNDING - OVERALL SCHEMATIC (CI 5331)

JULY 30, 2014

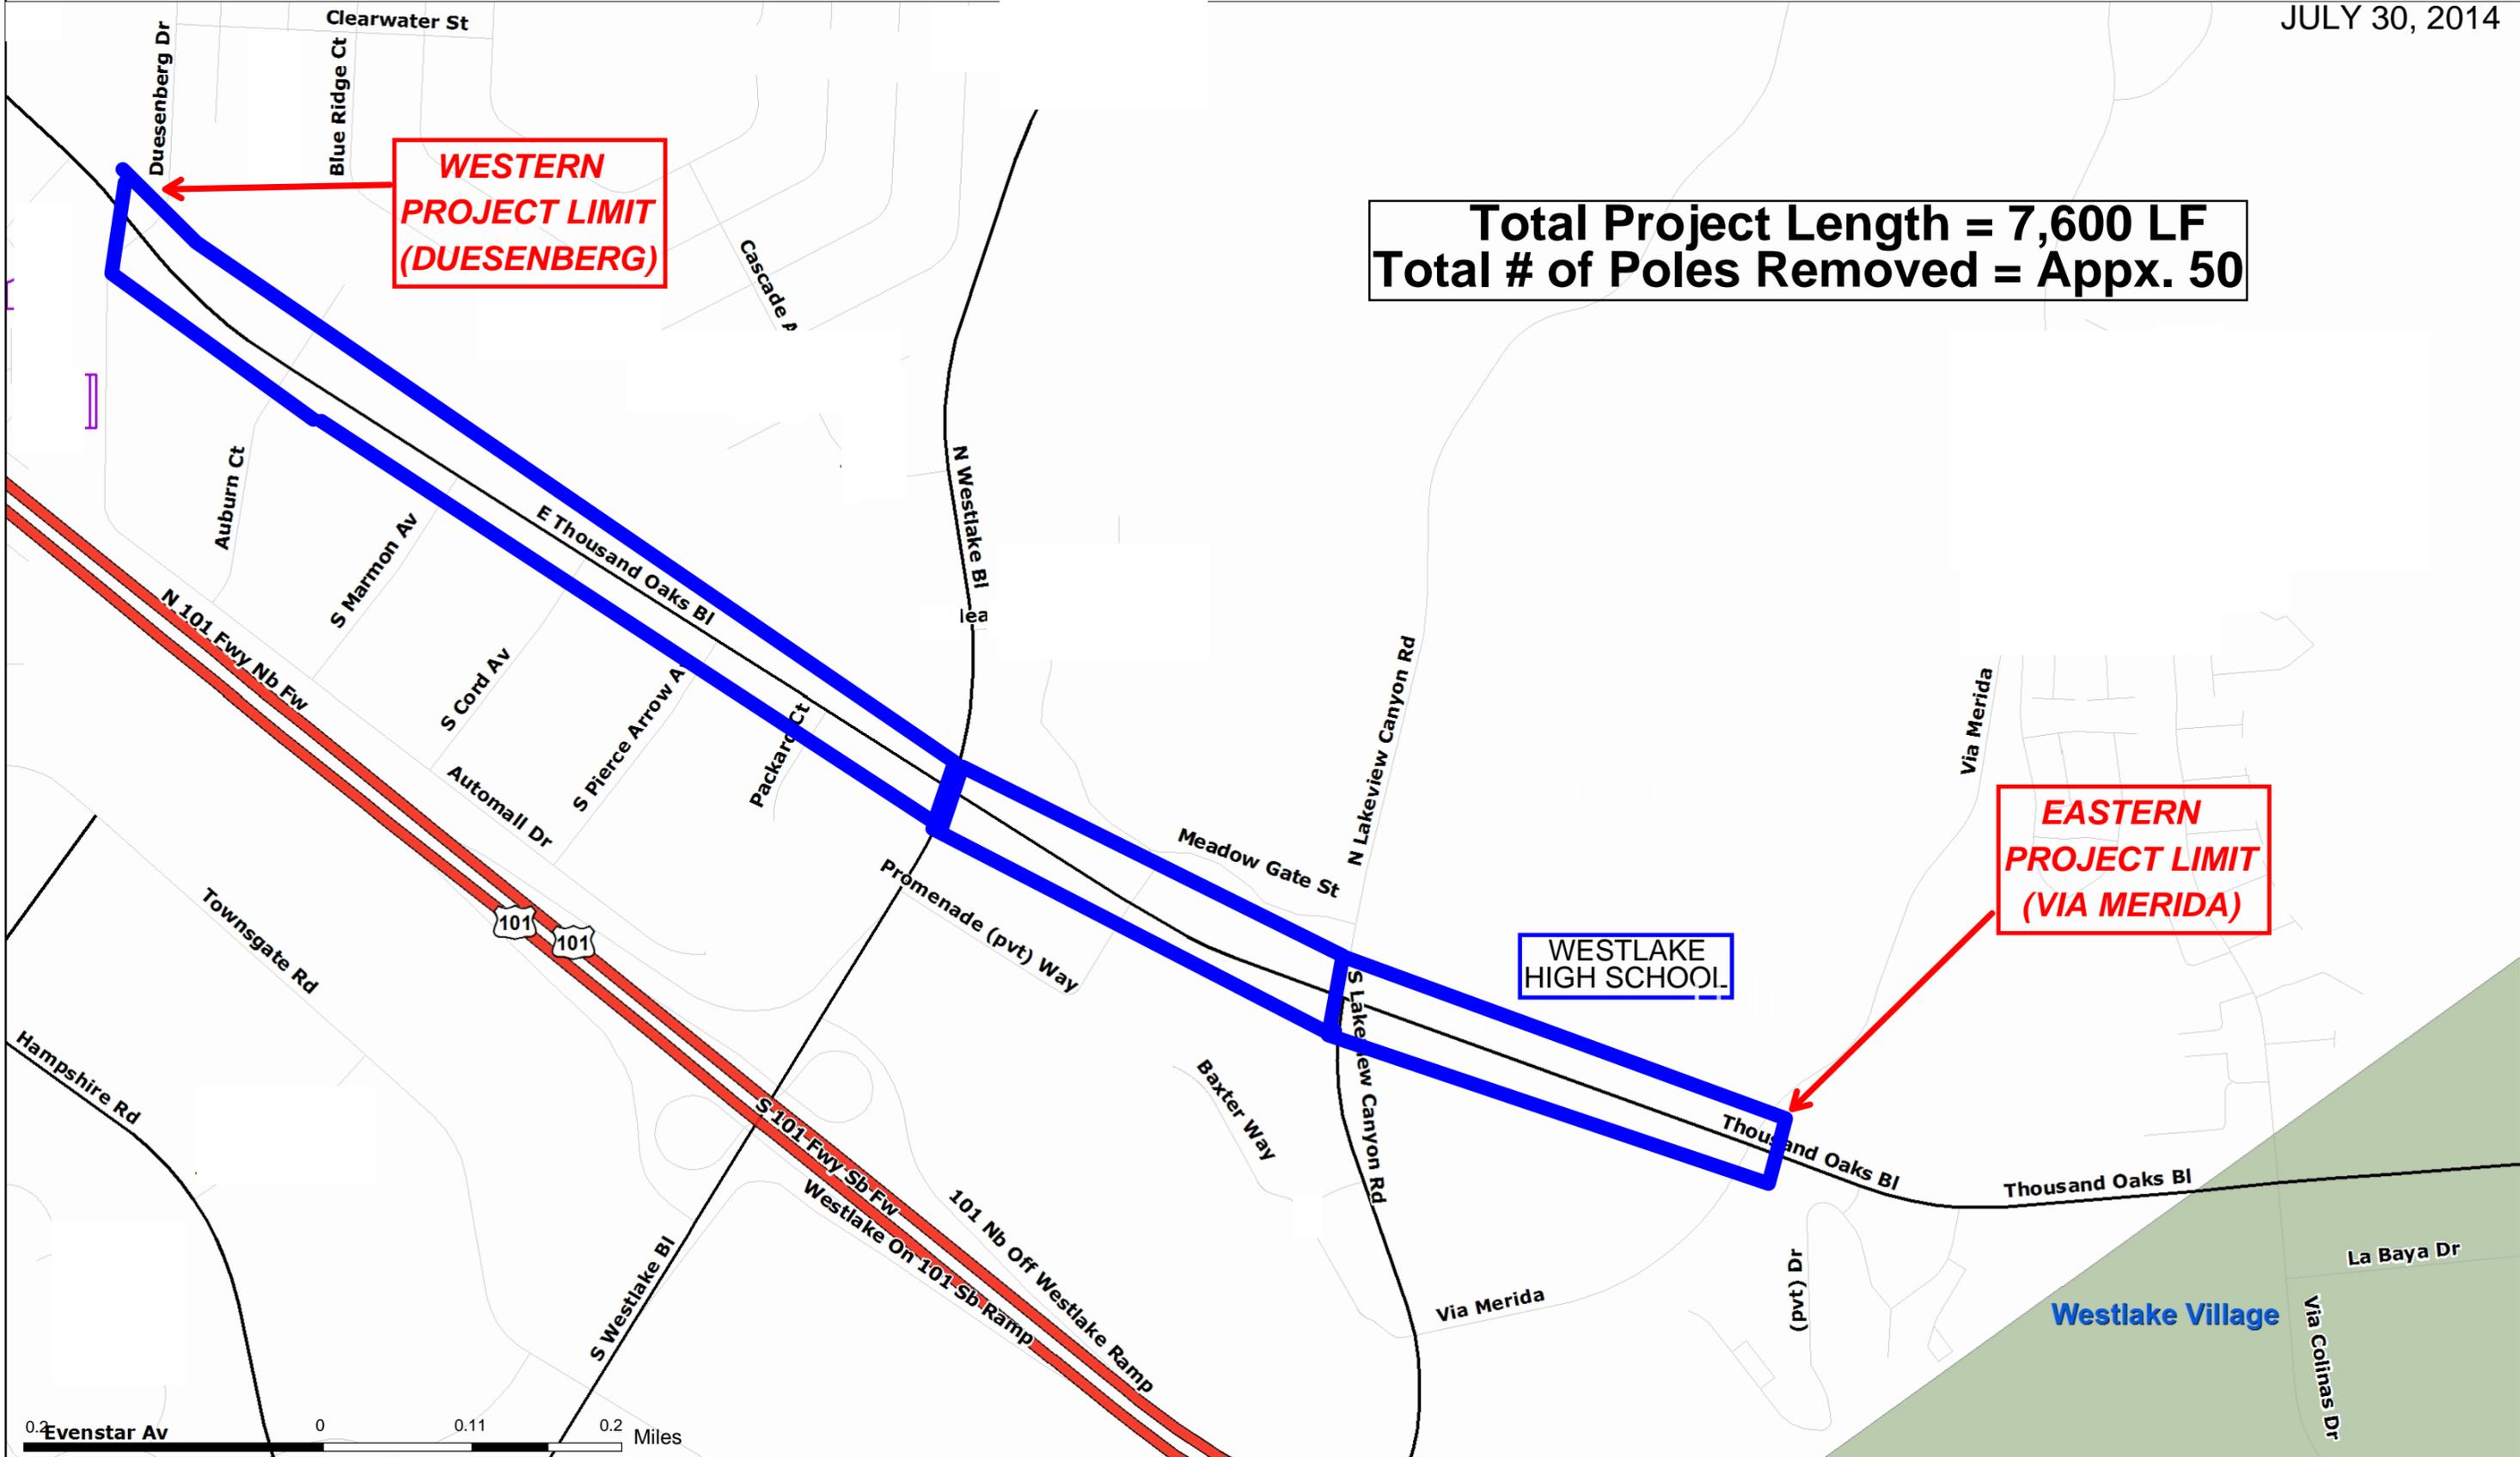

**WESTERN
PROJECT LIMIT
(DUESENBERG)**

**Total Project Length = 7,600 LF
Total # of Poles Removed = Appx. 50**

**EASTERN
PROJECT LIMIT
(VIA MERIDA)**

**WESTLAKE
HIGH SCHOOL**

Westlake Village

0.2 Evenstar Av 0 0.11 0.2 Miles