


SLAB REPLACEMENT DETAIL FOR UTILITY TRENCHES

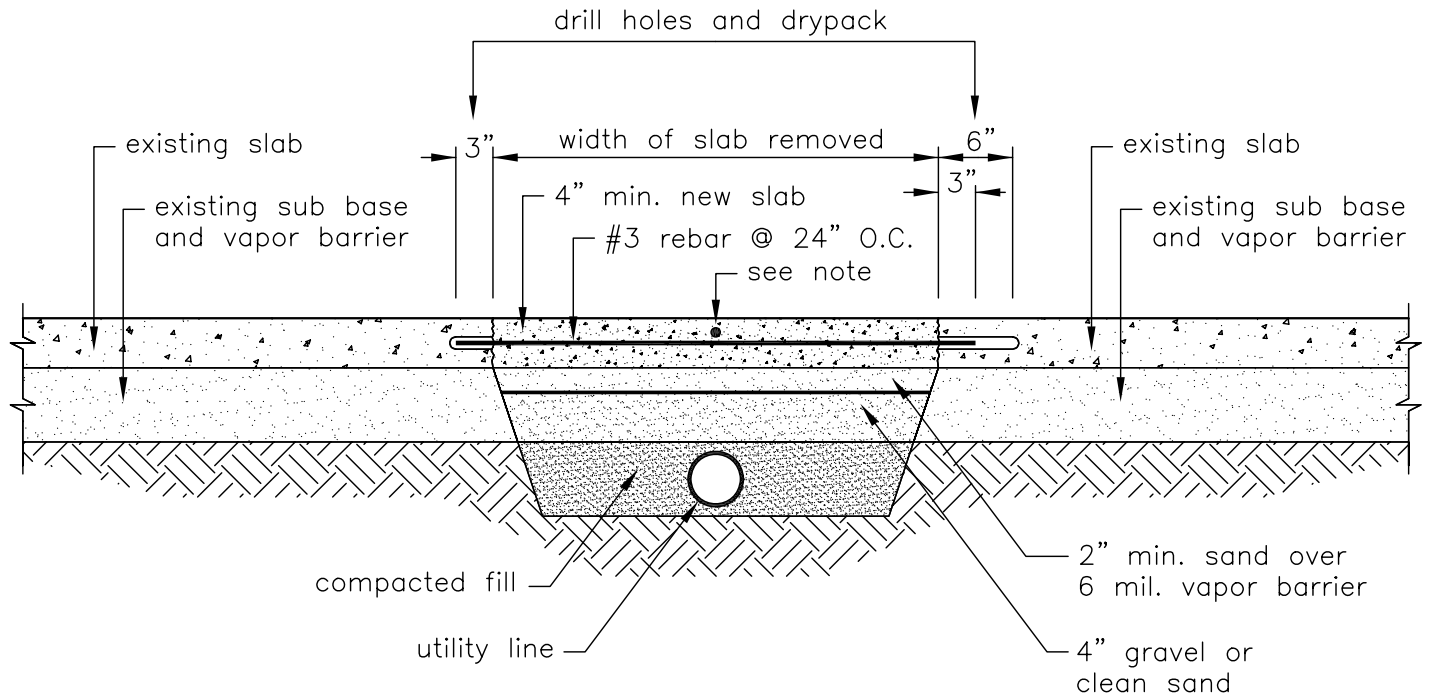

Note:

If width of slab removed is greater than 24", use #3 rebar continuous.



CITY OF THOUSAND OAKS
 COMMUNITY DEVELOPMENT DEPARTMENT
 BUILDING DIVISION

Prepared by: Dragos Teodorescu P.E.

Approved by: Dave Hueners P.E.

Building Official

**SLAB REPLACEMENT DETAIL
 FOR UTILITY TRENCHES**

Sheet 1 of 1

June 2008

B-9