


**NOTES:**

1. ALTERNATIVE DESIGN MAY BE ACCEPTED SUBJECT TO MEETING THE MINIMUM REQUIREMENTS STATED HEREIN AT THE DISCRETION OF THE CITY ENGINEER.
2. SHOULD THE CITY ENGINEER DETERMINE THAT THE GATES CAUSE A NEGATIVE IMPACT TO TRAFFIC SAFETY, THEY SHALL BE REMOVED WITHIN 24 HOURS AT THE EXPENSE OF THE PROPERTY OWNER.
3. APPLICANTS SHALL REFER TO FIRE DEPARTMENT FOR ADDITIONAL REQUIREMENTS.
4. LENGTH EQUAL TO OR GREATER THAN LENGTH OF OUTBOUND GATE.
5. 30' MINIMUM CLEARANCE TO FIRST DRIVEWAY (BOTH SIDES).

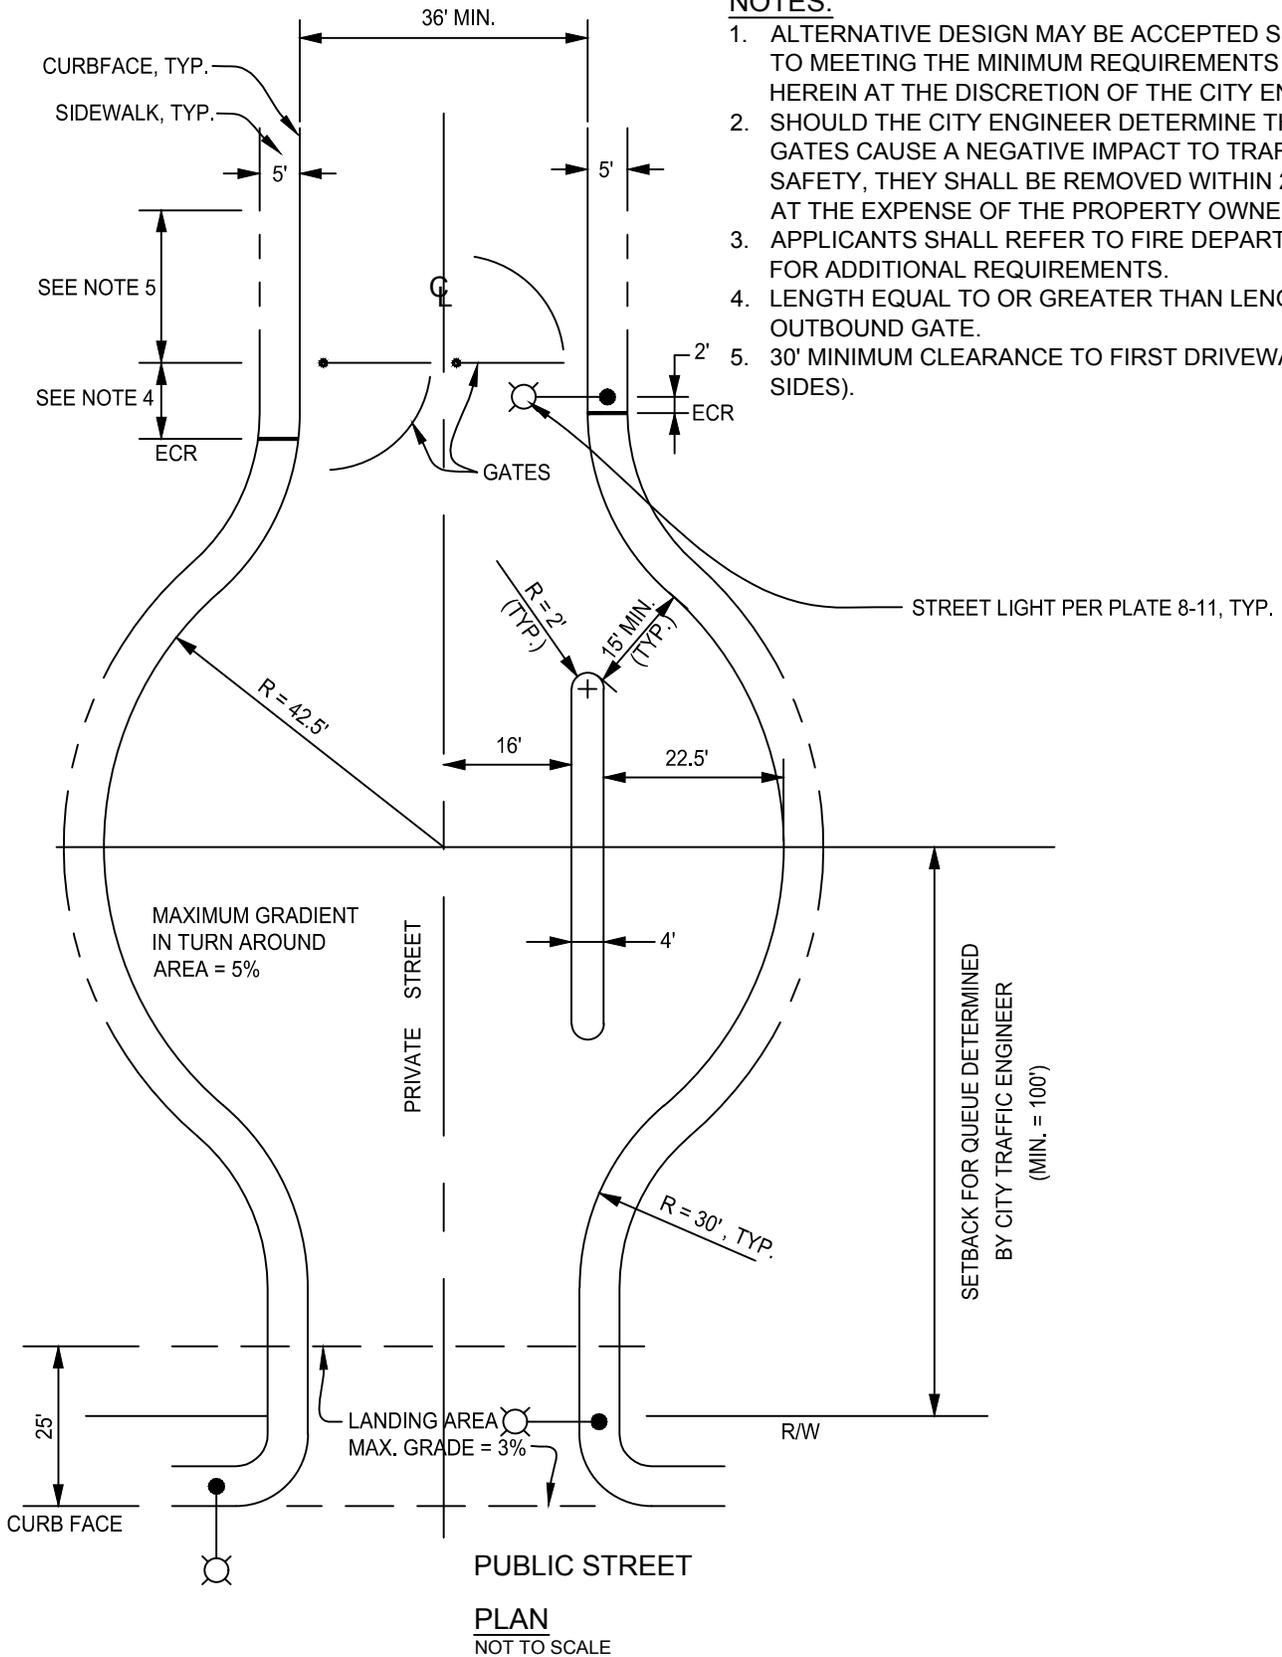

CHANGE	DESCRIPTION	DATE	INITIAL	APPROVED: <i>[Signature]</i> CITY ENGINEER	5/24/18 DATE
--------	-------------	------	---------	---	-----------------