


Your street will be closed for slurry seal on the day that corresponds to color coded dates on this map. Please park on an alternate street or in your driveway. You will not have access to your street for the entire day.

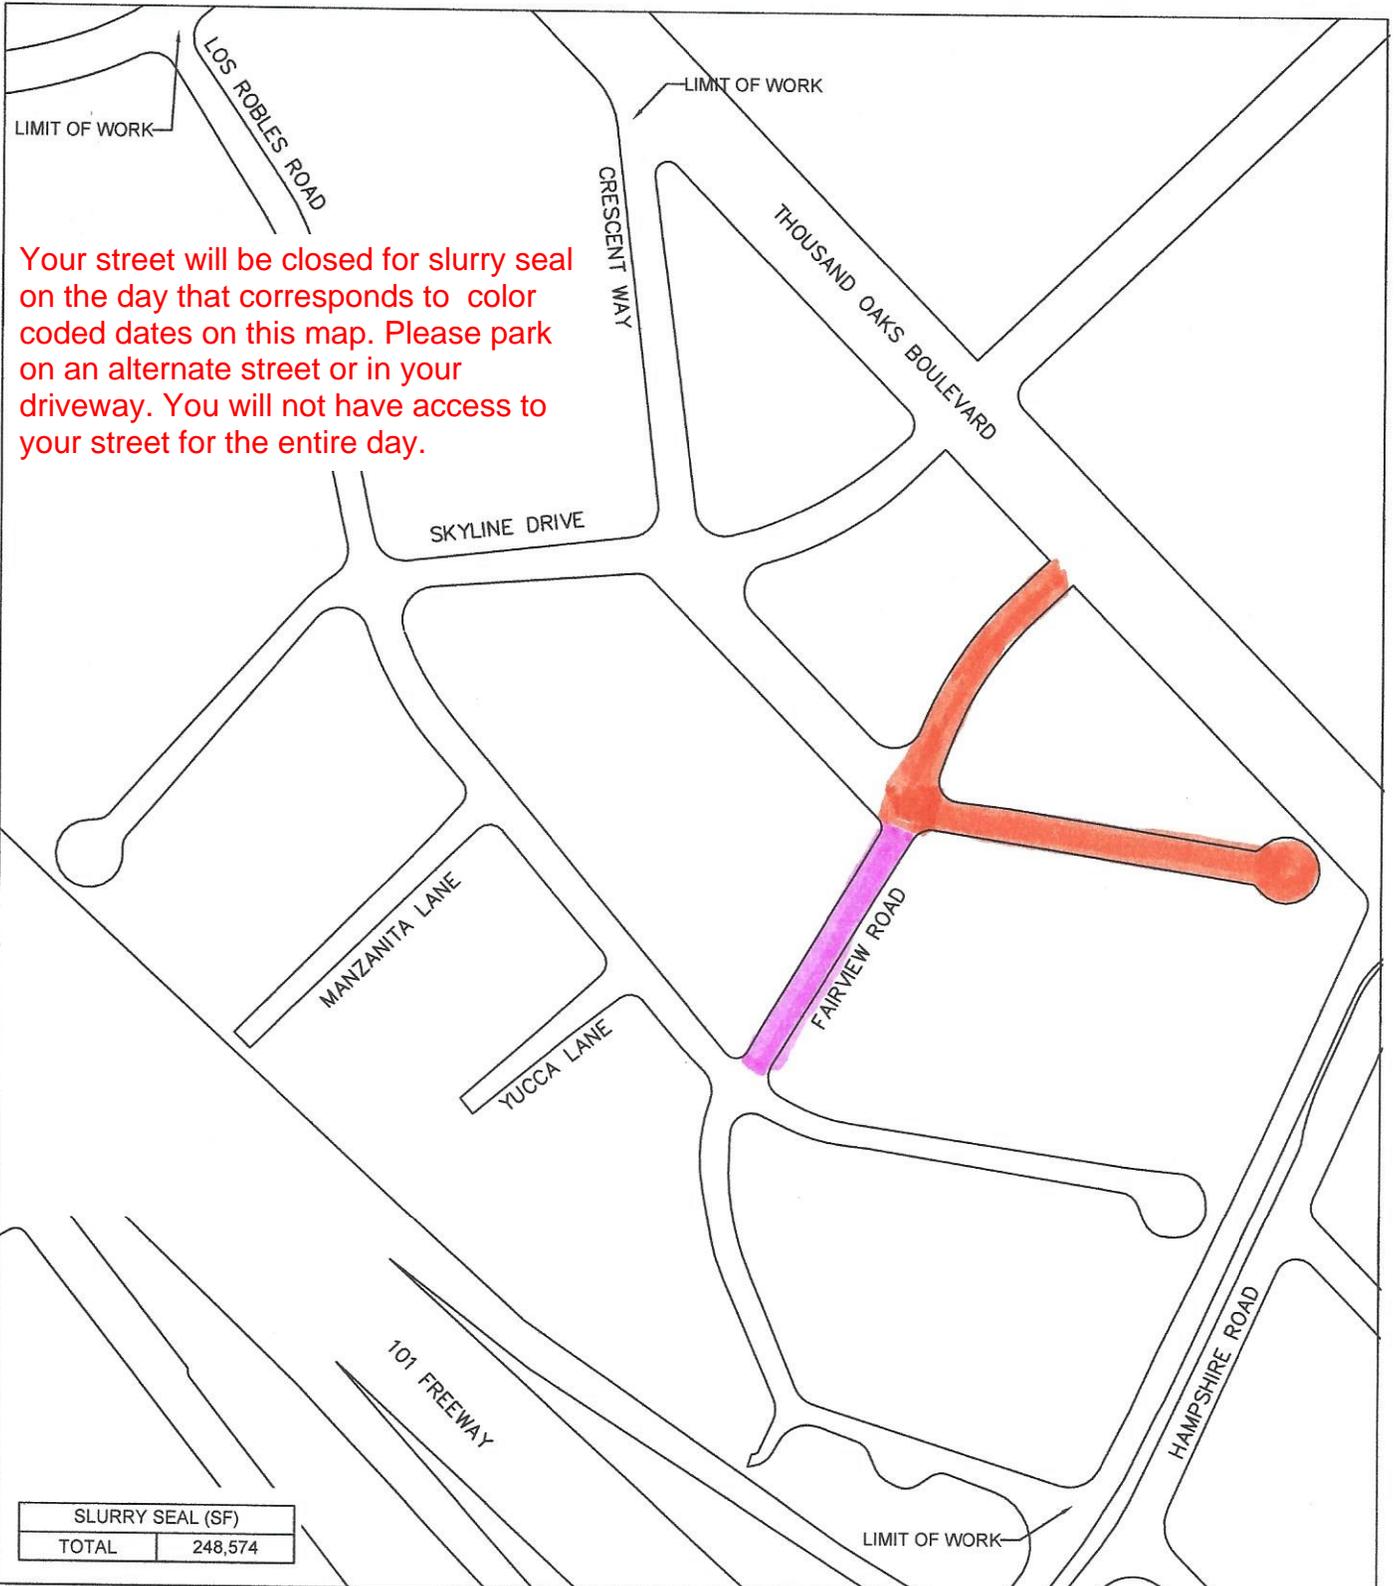

SLURRY SEAL (SF)	
TOTAL	248,574

**LEGEND**

 SLURRY

WEEK 1

 - Monday, June 8

 - Friday, June 12



**PE** Pavement Engineering Inc.  
You can ride on our reputation

Corporate Office: 3485 Sacramento Drive, Suite A  
San Luis Obispo, CA 93401  
805.781.2265


2019 PAVEMENT SLURRY PROGRAM  
MI 2549

PROJECT AREA 275

CITY OF THOUSAND OAKS, CALIFORNIA

SCALE:	NTS	ACCEPTED BY:	DATE:	SHEET NO.
DESIGNED BY:	SH			1
DRAWN BY:	RAM			OF 1 SHEETS
CHECKED BY:	SH			DRAWING NO.
RECORD DWG.:		CITY ENGINEER	THOUSAND OAKS, CALIF.	190282-01

Your street will be closed for slurry seal on the day that corresponds to color coded dates on this map. Please park on an alternate street or in your driveway. You will not have access to your street for the entire day.

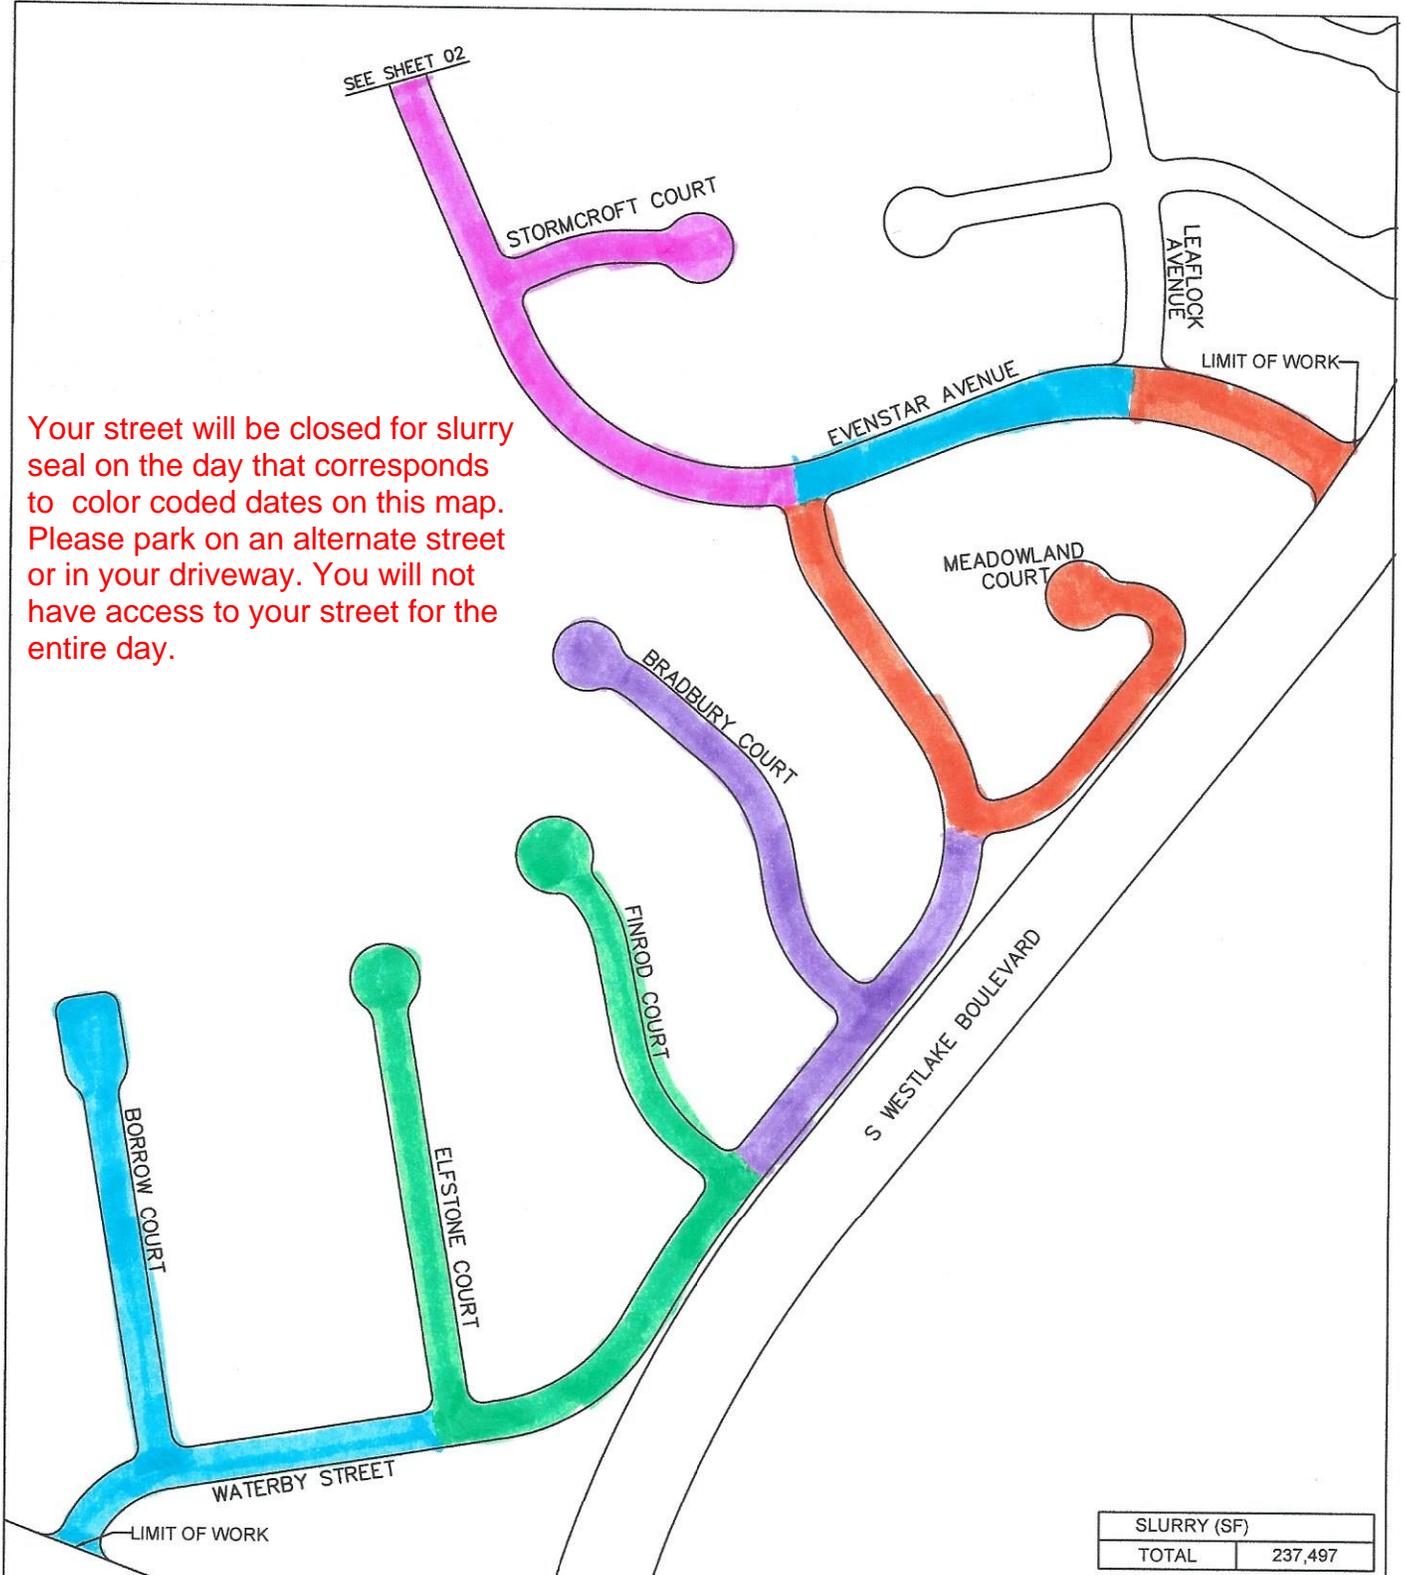

SLURRY (SF)	
TOTAL	237,497


**LEGEND**

- WEEK 1
- Monday, June 8
  - Tuesday, June 9
  - Wednesday, June 10
  - Thursday, June 11
  - Friday, June 12



**PE** Pavement Engineering Inc.  
 You can ride on our reputation  
 Corporate Office: 3485 Sacramento Drive, Suite A  
 San Luis Obispo, CA 93401  
 805.781.2265


2019 PAVEMENT SLURRY PROGRAM			
MI 2549			
PROJECT AREA 332			
CITY OF THOUSAND OAKS, CALIFORNIA			
SCALE: NTS	ACCEPTED BY:	DATE:	SHEET NO. 3
DESIGNED BY: SH			OF 4 SHEETS
DRAWN BY: RAM			DRAWING NO.
CHECKED BY: SH			190282-01
RECORD DWG.:	CITY ENGINEER THOUSAND OAKS, CALIF.		

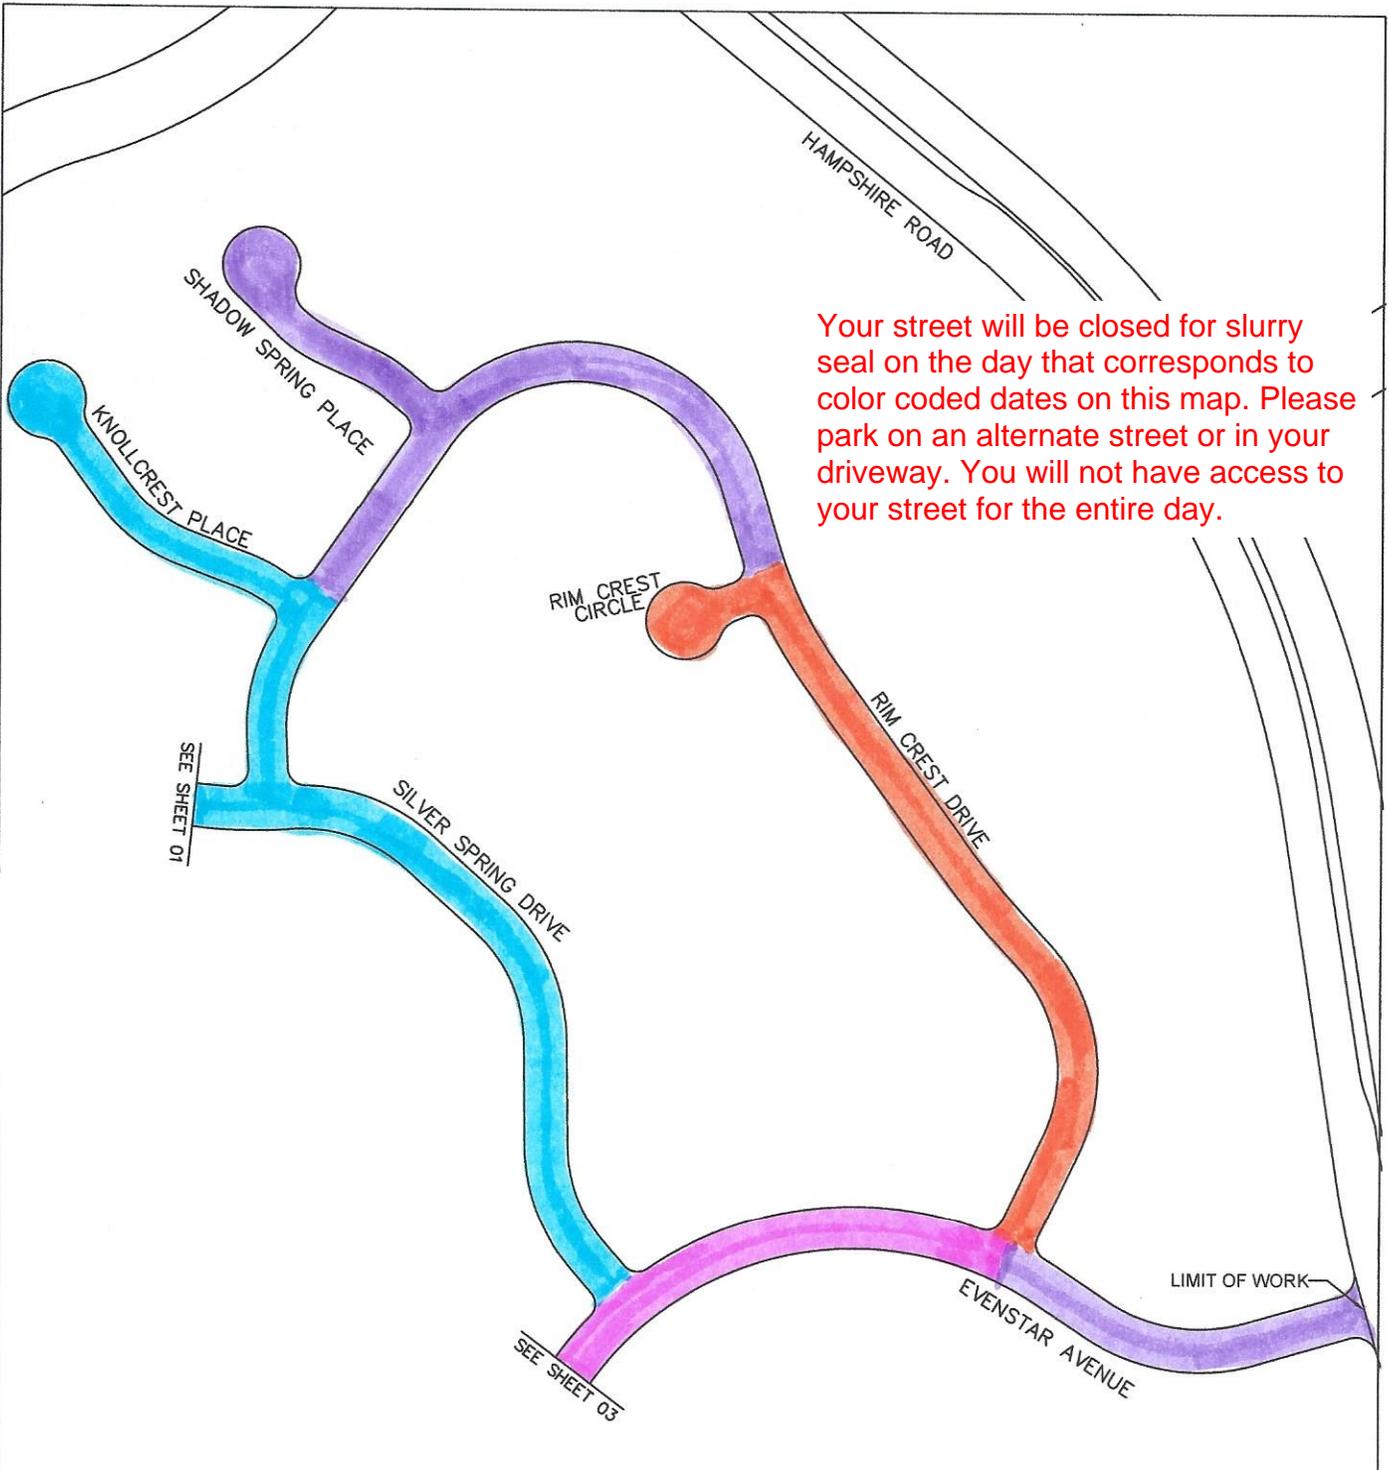

Your street will be closed for slurry seal on the day that corresponds to color coded dates on this map. Please park on an alternate street or in your driveway. You will not have access to your street for the entire day.

SLURRY (SF)	
TOTAL	158,094

**LEGEND**

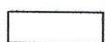


- WEEK 1
- Monday, June 8
  - Tuesday, June 9
  - Wednesday, June 10
  - Thursday, June 11
  - Friday, June 12



**PE** Pavement Engineering Inc.  
*You can ride on our reputation*  
 Corporate Office: 3485 Sacramento Drive, Suite A  
 San Luis Obispo, CA 93401  
 805.781.2265

2019 PAVEMENT SLURRY PROGRAM			SHEET NO.
MI 2549			2
PROJECT AREA 332			OF 4 SHEETS
CITY OF THOUSAND OAKS, CALIFORNIA			DRAWING NO.
SCALE: NTS	ACCEPTED BY:	DATE:	190282-01
DESIGNED BY: SH			
DRAWN BY: RAM			
CHECKED BY: SH			
RECORD DWG.:			

Your street will be closed for slurry seal on the day that corresponds to color coded dates on this map. Please park on an alternate street or in your driveway. You will not have access to your street for the entire day.

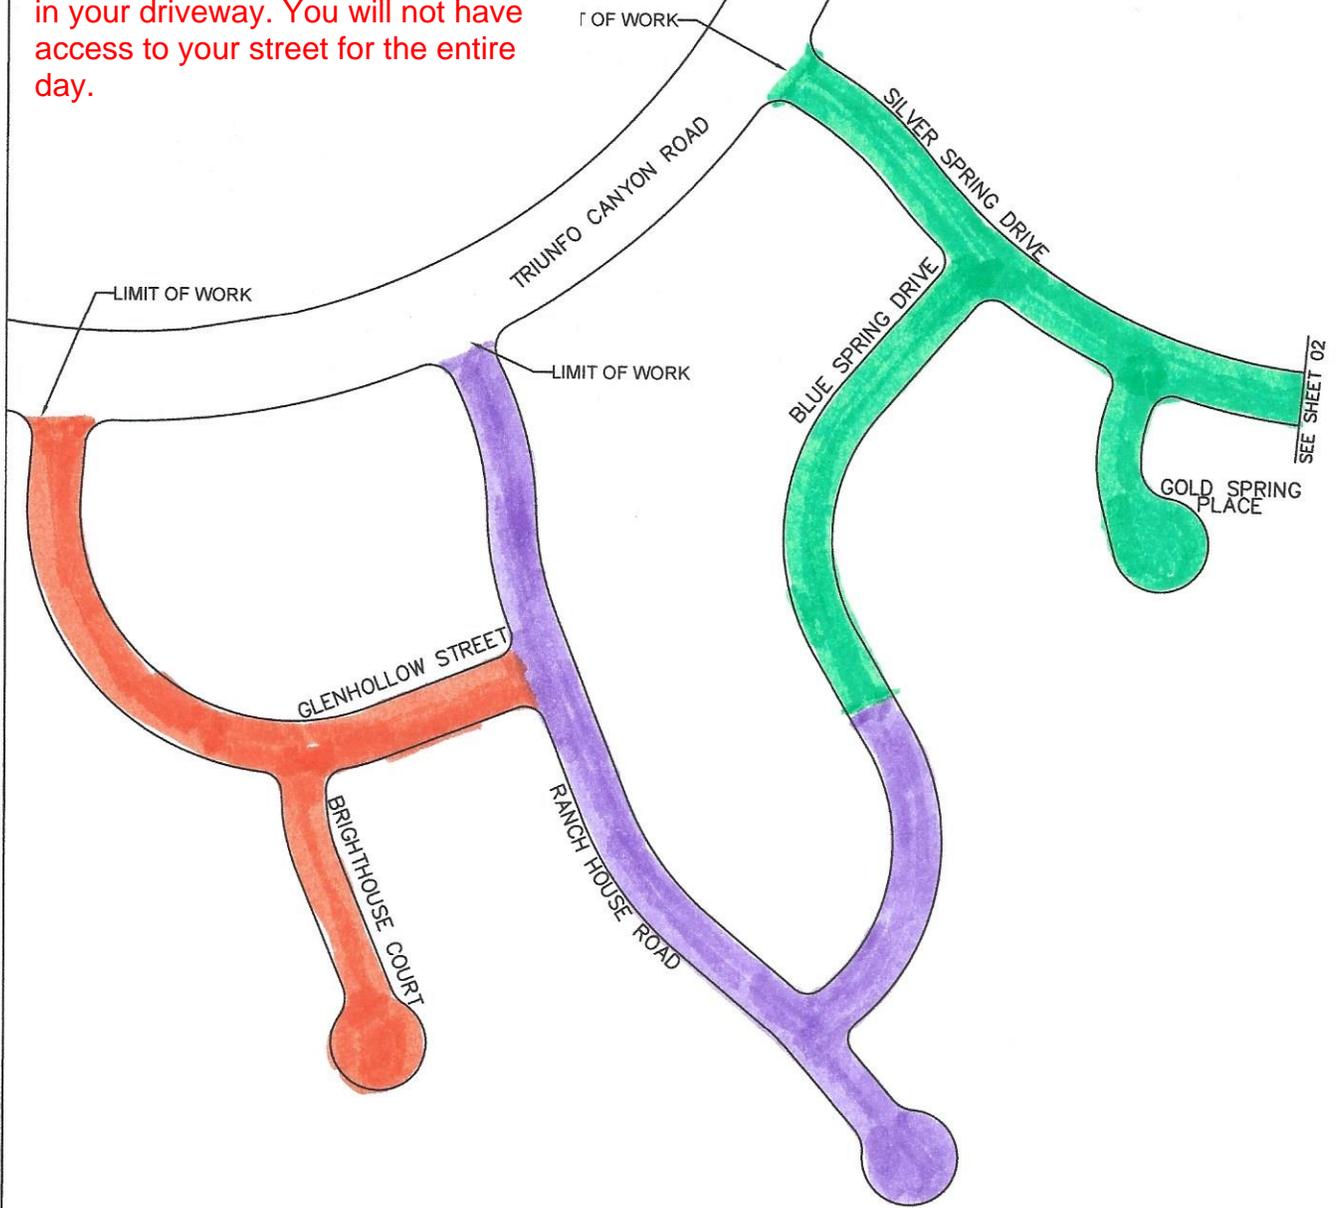

SLURRY (LF)	
TOTAL	126,192

**LEGEND**

WEEK 1

- Monday, June 8
- Tuesday, June 9
- Wednesday, June 10



**PE** Pavement Engineering Inc.  
 You can ride on our reputation  
 Corporate Office: 3485 Sacramento Drive, Suite A  
 San Luis Obispo, CA 93401  
 805.781.2265


2019 PAVEMENT SLURRY PROGRAM			
MI 2549			
PROJECT AREA 332			
CITY OF THOUSAND OAKS, CALIFORNIA			
SCALE: NTS	ACCEPTED BY:	DATE:	SHEET NO. 1
DESIGNED BY: SH			OF 4 SHEETS
DRAWN BY: RAM			DRAWING NO.
CHECKED BY: SH			190282-01
RECORD DWG.:	CITY ENGINEER THOUSAND OAKS, CALIF.		

Your street will be closed for slurry seal on the day that corresponds to color coded dates on this map. Please park on an alternate street or in your driveway. You will not have access to your street for the entire day.



SLURRY (SF)	
TOTAL	76,178

**LEGEND**

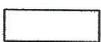

WEEK 1

- Monday, June 8
- Tuesday, June 9
- Wednesday, June 10



**PE** Pavement Engineering Inc.  
 You can ride on our reputation  
 Corporate Office: 3485 Sacramento Drive, Suite A  
 San Luis Obispo, CA 93401  
 805.781.2265

2019 PAVEMENT SLURRY PROGRAM			SHEET NO.
MI 2549			4
PROJECT AREA 332			OF 4 SHEETS
CITY OF THOUSAND OAKS, CALIFORNIA			DRAWING NO.
SCALE: NTS	ACCEPTED BY:	DATE:	190282-01
DESIGNED BY: SH			
DRAWN BY: RAM			
CHECKED BY: SH			
RECORD DWG.:			
	CITY ENGINEER THOUSAND OAKS, CALIF.		