


Your street will be closed for slurry seal on the day that corresponds to color coded dates on this map. Please park on an alternate street or in your driveway. You will not have access to your street for the entire day.

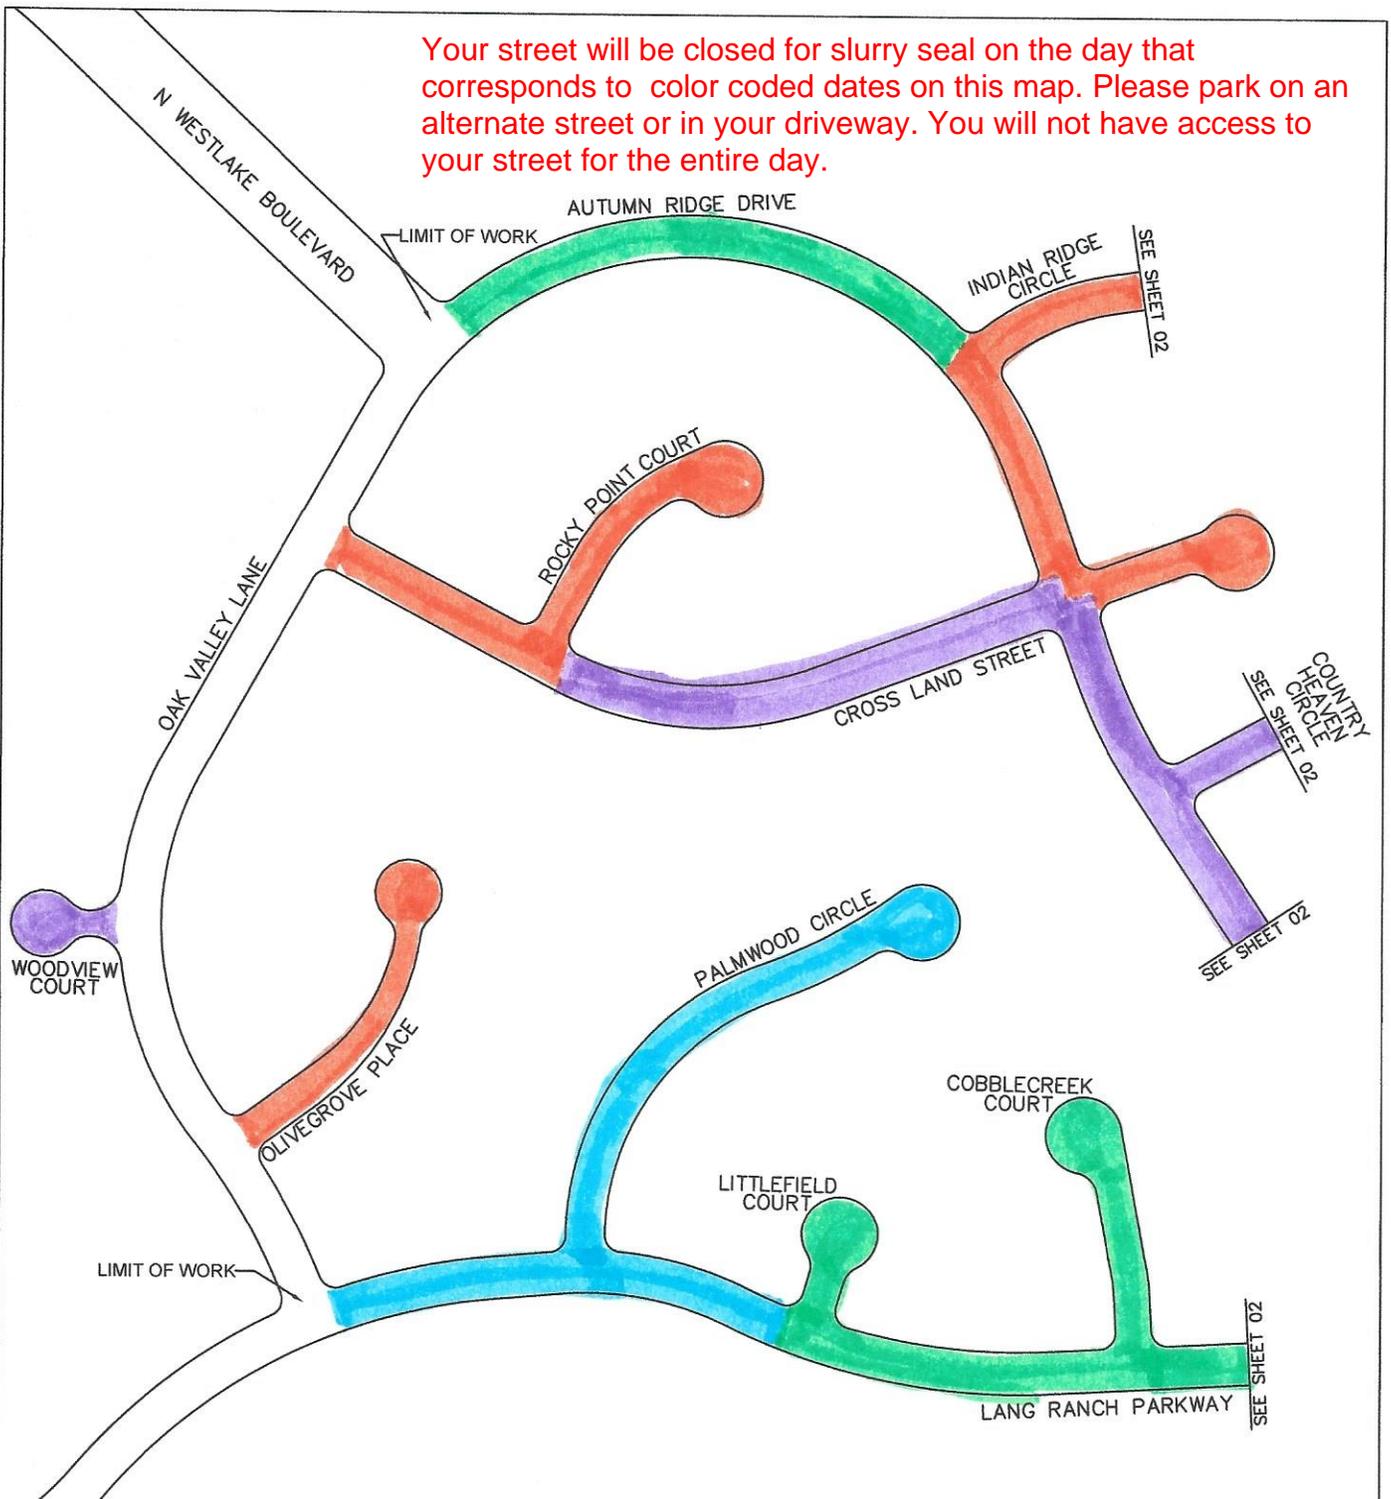

SLURRY SEAL (SF)	
TOTAL	159,680

LEGEND

WEEK 2

- | | |
|--|---------------------------------------|
| | DIGOUT (D.O.) OR REMOVE & REPLACE HMA |
|--|---------------------------------------|
- | | |
|--|--------|
| | SLURRY |
|--|--------|
- | | |
|--|-------------------|
| | - Monday, June 15 |
|--|-------------------|
- | | |
|--|--------------------|
| | - Tuesday, June 16 |
|--|--------------------|
- | | |
|--|----------------------|
| | - Wednesday, June 17 |
|--|----------------------|
- | | |
|--|---------------------|
| | - Thursday, June 18 |
|--|---------------------|

PE Pavement Engineering Inc.
You can ride on our reputation

Corporate Office: 3485 Sacramento Drive, Suite A
San Luis Obispo, CA 93401
805.781.2265



2019 PAVEMENT SLURRY PROGRAM
MI 2549

PROJECT AREA 257


CITY OF THOUSAND OAKS, CALIFORNIA

SCALE: NTS	ACCEPTED BY:	DATE:	SHEET NO. 1
DESIGNED BY: SH			OF 2 SHEETS
DRAWN BY: RAM			DRAWING NO.
CHECKED BY: SH			190282-01
RECORD DWG:	CITY ENGINEER THOUSAND OAKS, CALIF.		



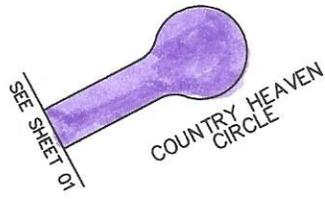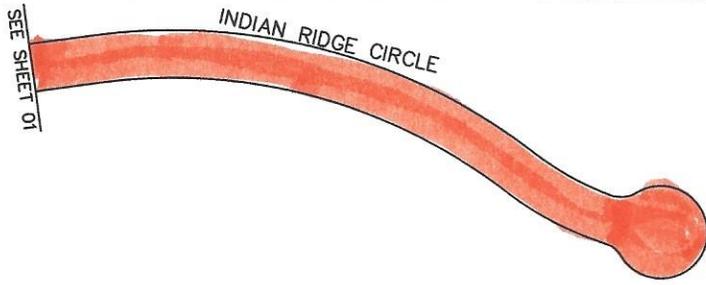

Your street will be closed for slurry seal on the day that corresponds to color coded dates on this map. Please park on an alternate street or in your driveway. You will not have access to your street for the entire day.

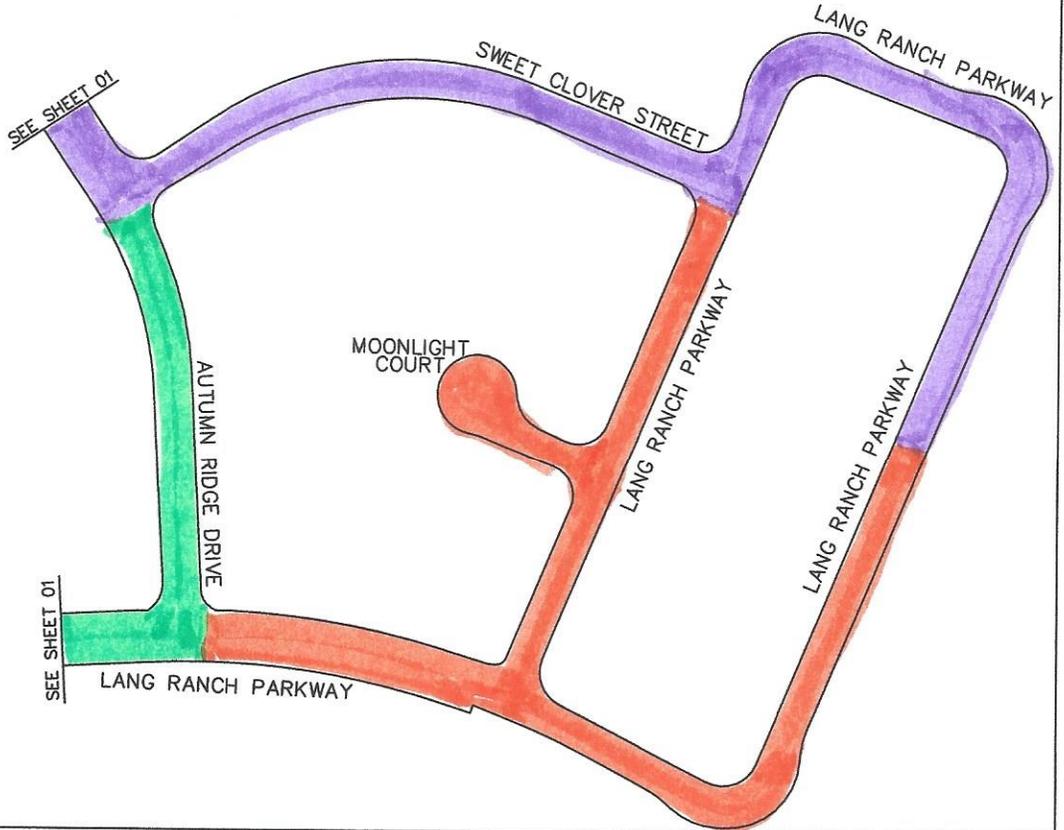

SLURRY SEAL (SF)	
TOTAL	178,701

LEGEND

SLURRY

WEEK 2

- Monday, June 15
- Tuesday, June 16
- Wednesday, June 17



PE Pavement Engineering Inc.
 You can ride on our reputation
 Corporate Office: 3485 Sacramento Drive, Suite A
 San Luis Obispo, CA 93401
 805.781.2265

2019 PAVEMENT SLURRY PROGRAM			
MI 2549			
PROJECT AREA 257			
CITY OF THOUSAND OAKS, CALIFORNIA			
SCALE: NTS	ACCEPTED BY:	DATE:	SHEET NO. 2
DESIGNED BY: SH			OF 2 SHEETS
DRAWN BY: RAM			DRAWING NO.
CHECKED BY: SH			190282-01
RECORD DWG.:	CITY ENGINEER THOUSAND OAKS, CALIF.		

Your street will be closed for slurry seal on the day that corresponds to color coded dates on this map. Please park on an alternate street or in your driveway. You will not have access to your street for the entire day.



SLURRY SEAL (SF)	
TOTAL	28,431

LEGEND

 SLURRY

WEEK 2

 - Tuesday, June 16


Pavement Engineering Inc.
You can ride on our reputation
 Corporate Office: 3485 Sacramento Drive, Suite A
 San Luis Obispo, CA 93401
 805.781.2265

2019 PAVEMENT SLURRY PROGRAM			
MI 2549			
PROJECT AREA 179			
CITY OF THOUSAND OAKS, CALIFORNIA			
SCALE: NTS	ACCEPTED BY:	DATE:	SHEET NO.
DESIGNED BY: SH			1
DRAWN BY: RAM			OF 1 SHEETS
CHECKED BY: SH			DRAWING NO.
RECORD DWG:		CITY ENGINEER	190282-01
		THOUSAND OAKS, CALIF.	



N REINO ROAD

Your street will be closed for slurry seal on the day that corresponds to color coded dates on this map. Please park on an alternate street or in your driveway. You will not have access to your street for the entire day.

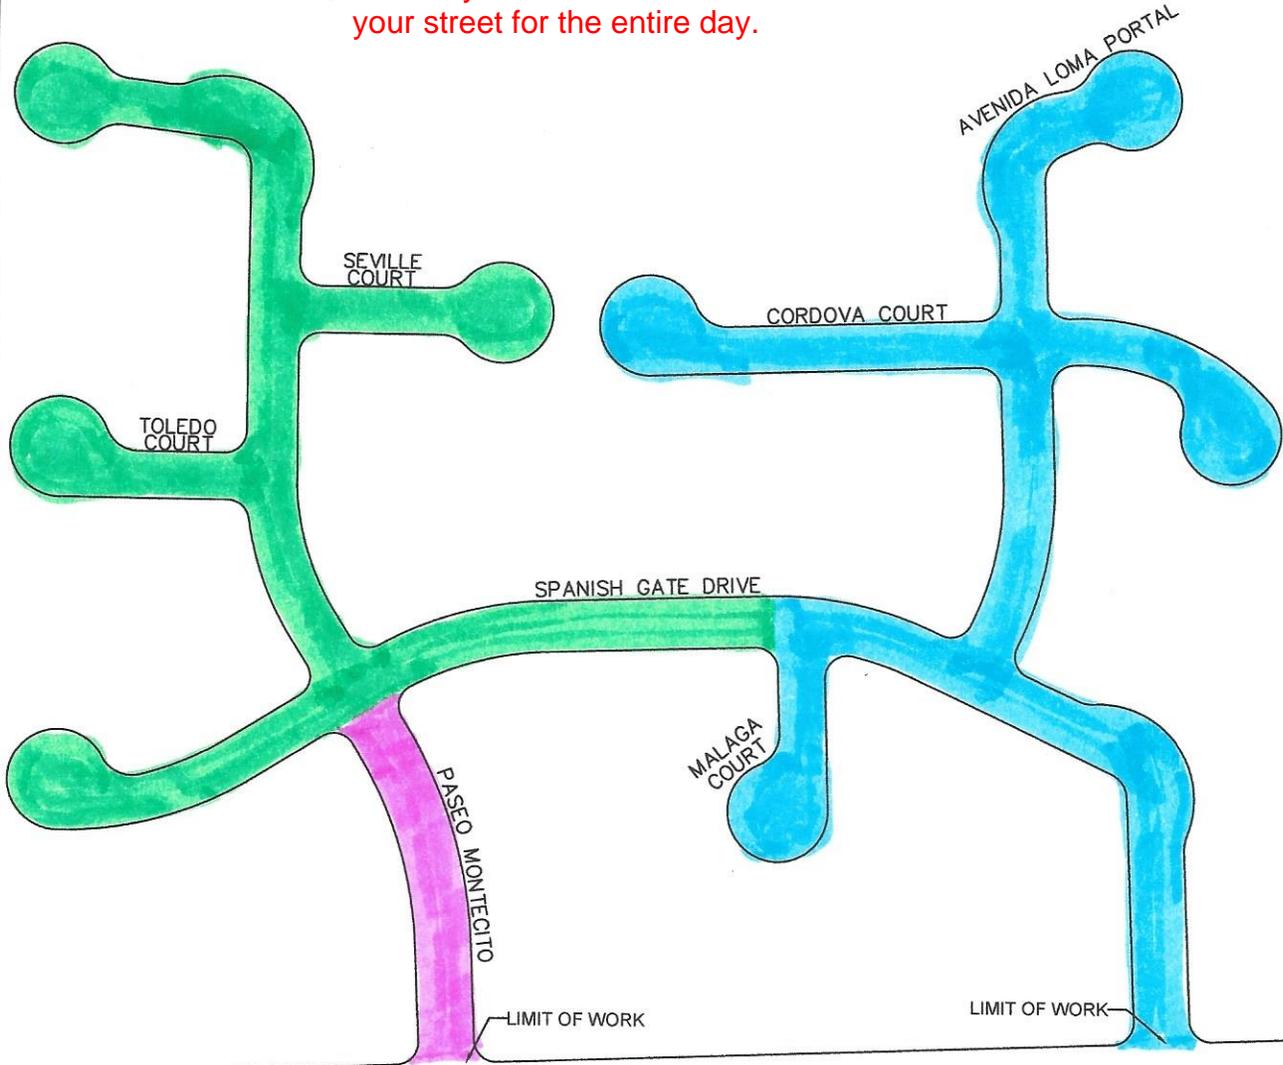

SLURRY SEAL (SF)	
TOTAL	147,834

LEGEND

SLURRY

WEEK 2

-  - Wednesday, June 17
-  - Thursday, June 18
-  - Friday, June 19



PE Pavement Engineering Inc.
You can ride on our reputation

Corporate Office: 3485 Sacramento Drive, Suite A
San Luis Obispo, CA 93401
805.781.2265


2019 PAVEMENT SLURRY PROGRAM
MI 2549

PROJECT AREA 18

CITY OF THOUSAND OAKS, CALIFORNIA

SCALE: NTS	ACCEPTED BY:	DATE:	SHEET NO.
DESIGNED BY: SH			1
DRAWN BY: RAM			OF 1 SHEETS
CHECKED BY: SH			DRAWING NO.
RECORD DWG:	CITY ENGINEER THOUSAND OAKS, CALIF.		190282-01

Your street will be closed for slurry seal on the day that corresponds to color coded dates on this map. Please park on an alternate street or in your driveway. You will not have access to your street for the entire day.

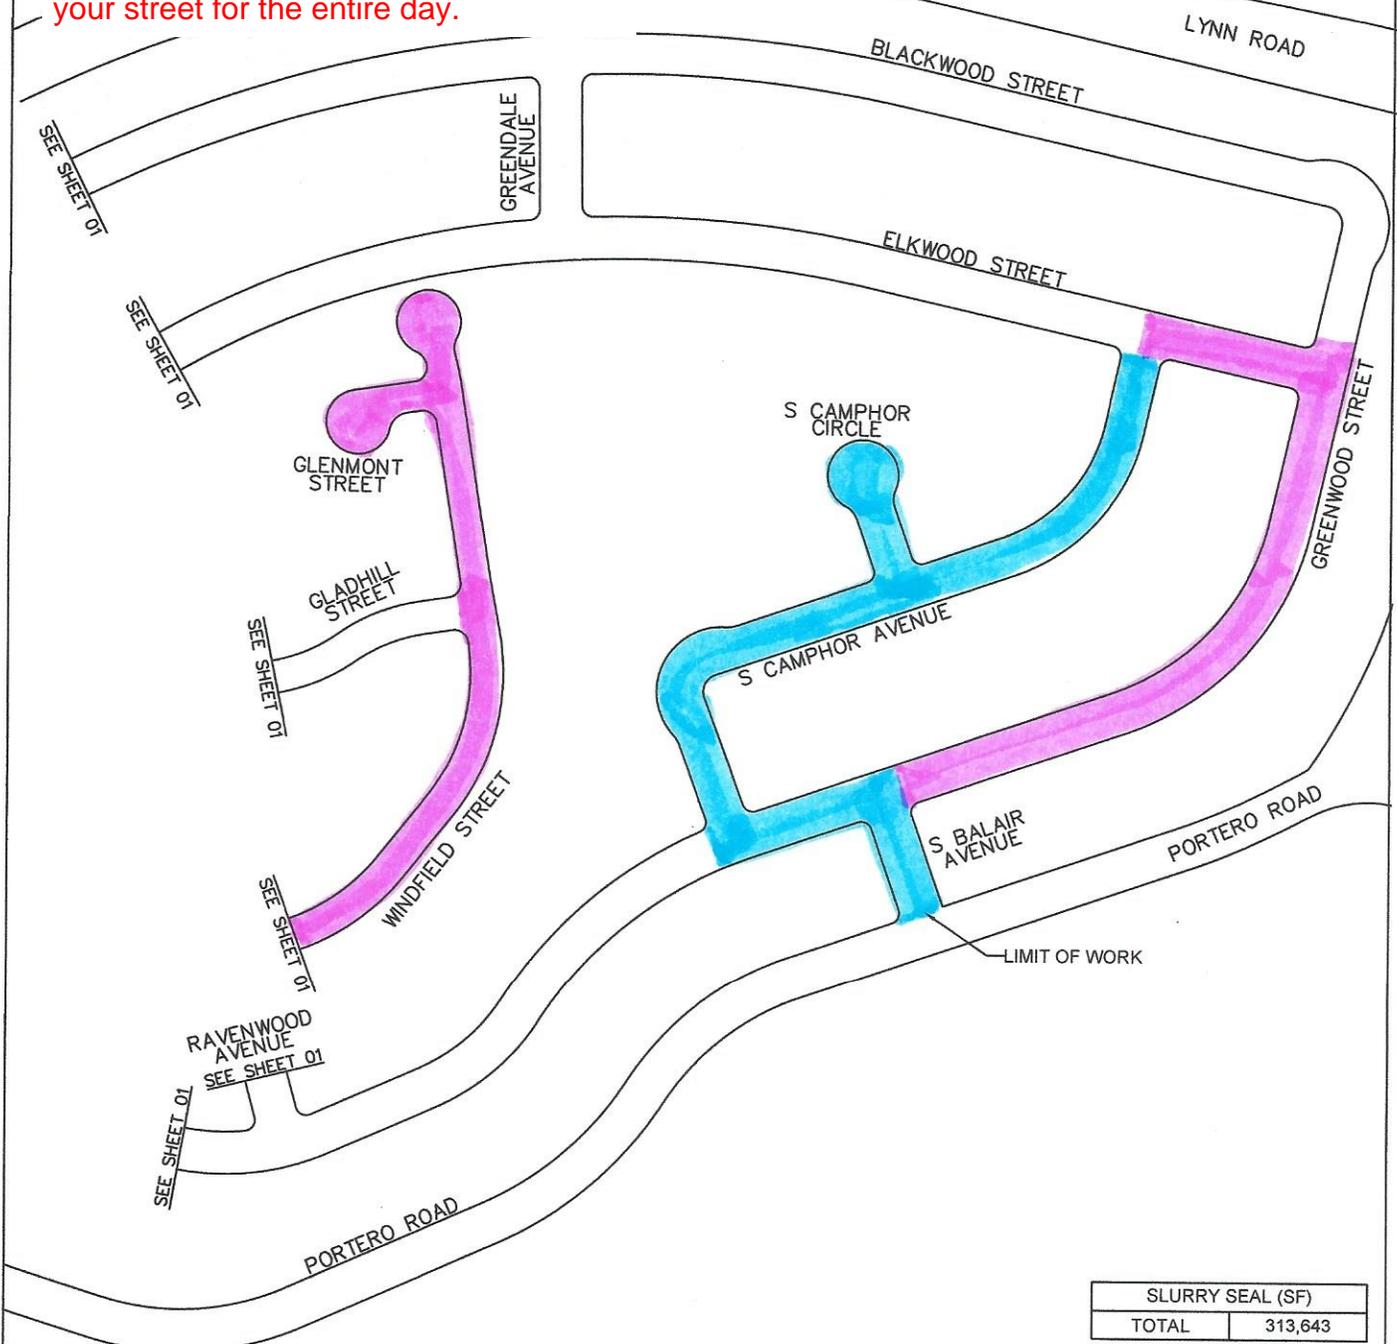

SLURRY SEAL (SF)	
TOTAL	313,643

LEGEND

 SLURRY

WEEK 2

 - Thursday, June 18


 - Friday, June 19



PE Pavement Engineering Inc.
 You can ride on our reputation
 Corporate Office: 3485 Sacramento Drive, Suite A
 San Luis Obispo, CA 93401
 805.781.2265

2019 PAVEMENT SLURRY PROGRAM		
MI 2549		
PROJECT AREA 27		
CITY OF THOUSAND OAKS, CALIFORNIA		
SCALE: NTS	ACCEPTED BY:	DATE:
DESIGNED BY: SH		
DRAWN BY: RAM		
CHECKED BY: SH		
RECORD DWG.:	CITY ENGINEER	THOUSAND OAKS, CALIF.
		SHEET NO. 2
		OF 3 SHEETS
		DRAWING NO. 190282-01

Your street will be closed for slurry seal on the day that corresponds to color coded dates on this map. Please park on an alternate street or in your driveway. You will not have access to your street for the entire day.

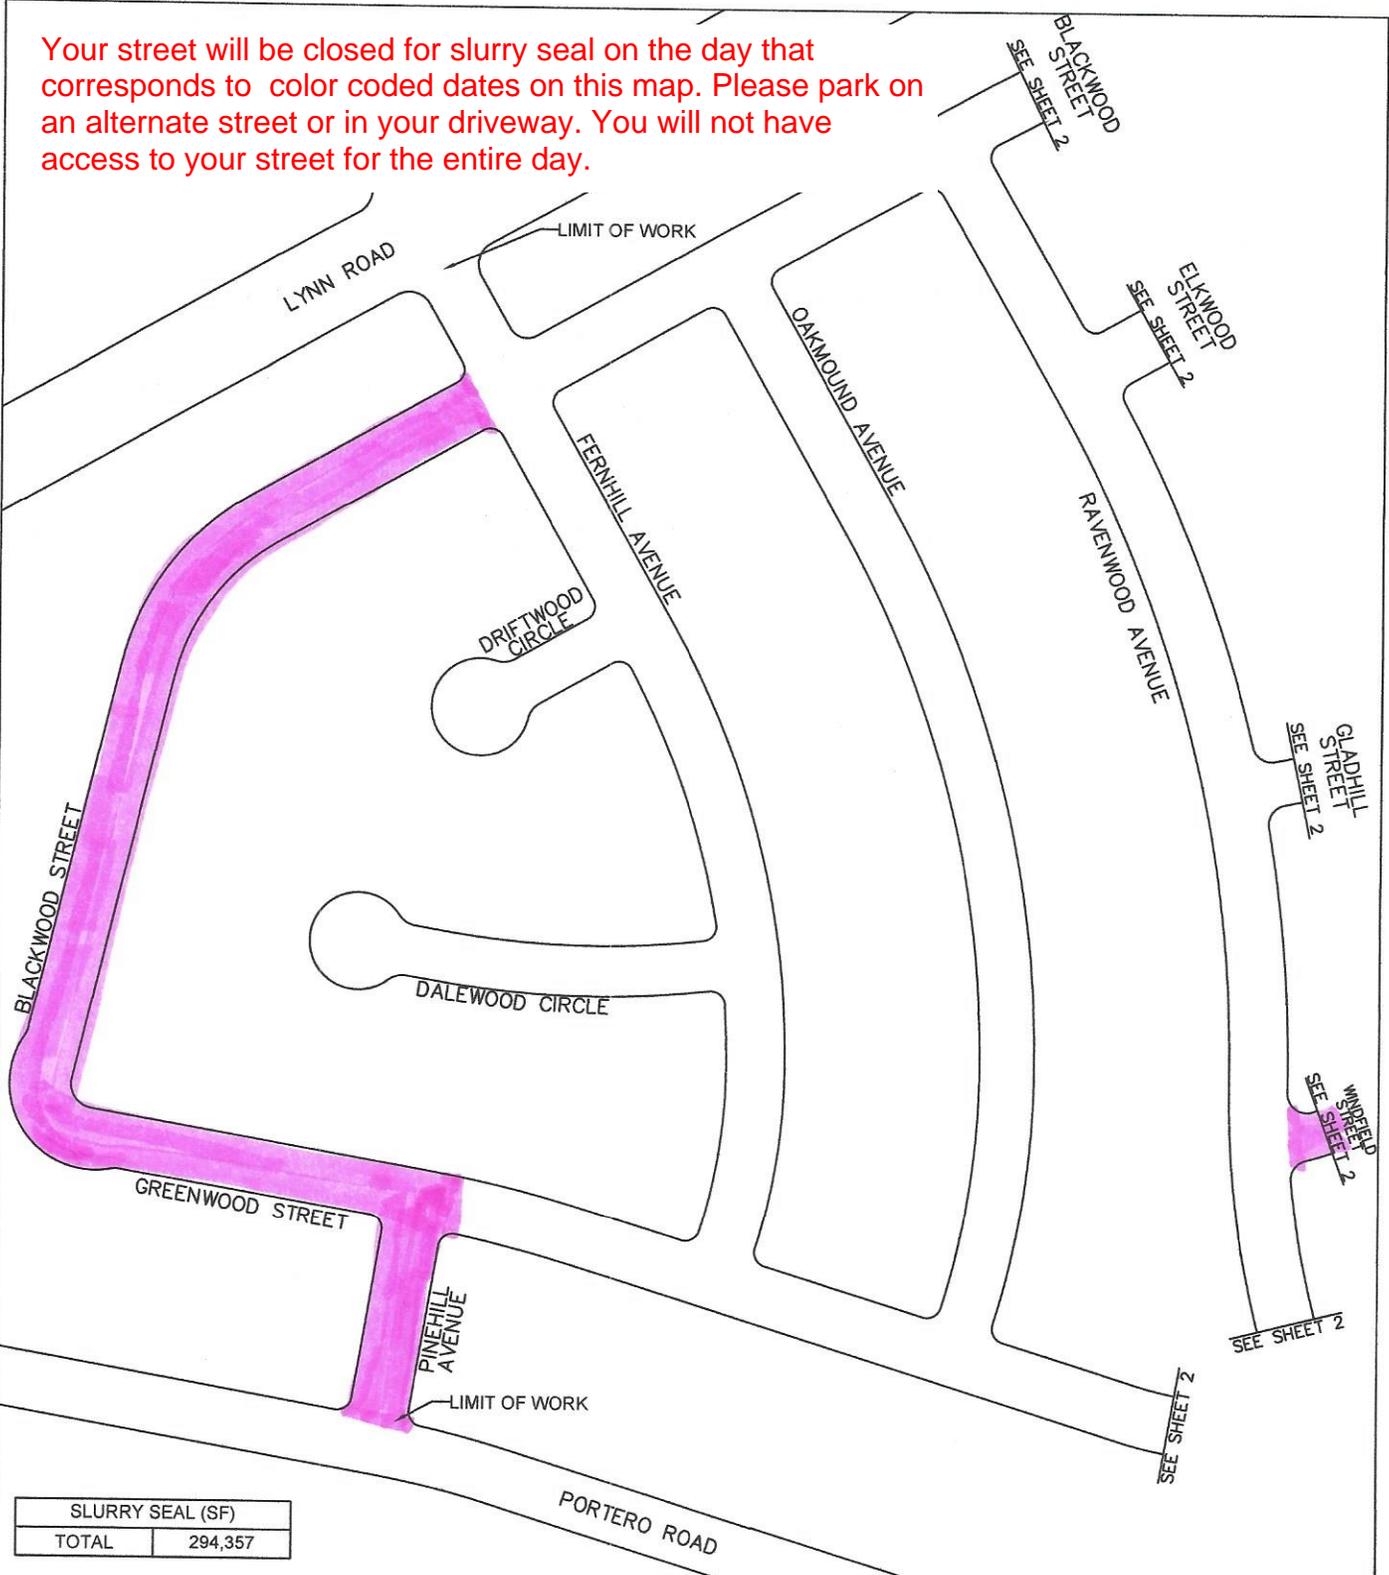

SLURRY SEAL (SF)	
TOTAL	294,357

LEGEND

 SLURRY

 - Friday, June 19

WEEK 2

PE Pavement Engineering Inc.
You can ride on our reputation

Corporate Office: 3485 Sacramento Drive, Suite A
San Luis Obispo, CA 93401
805.781.2265

2019 PAVEMENT SLURRY PROGRAM
MI 2549

PROJECT AREA 27

CITY OF THOUSAND OAKS, CALIFORNIA

SCALE: NTS	ACCEPTED BY:	DATE:	SHEET NO.
DESIGNED BY: SH			1
DRAWN BY: RAM			OF 3 SHEETS
CHECKED BY: SH			DRAWING NO.
RECORD DWG:	CITY ENGINEER THOUSAND OAKS, CALIF.		190282-01

