






Your street will be closed for slurry seal on the day that corresponds to color coded dates on this map. Please park on an alternate street or in your driveway. You will not have access to your street for the entire day. If your closure day falls on trash day, please put your trash out the night before, your trash provider will pick up early in the morning.

**LEGEND**

WEEK 2

 DIGOUT (D.O.) OR REMOVE & REPLACE HMA  
 SLURRY

-  - Tuesday, July 7
-  - Wednesday, July 8
-  - Thursday, July 9



**PE** Pavement Engineering Inc.  
You can ride on our reputation



Corporate Office: 3485 Sacramento Drive, Suite A  
San Luis Obispo, CA 93401  
805.781.2265

2019 PAVEMENT SLURRY PROGRAM  
MI 2549


PROJECT AREA 257

CITY OF THOUSAND OAKS, CALIFORNIA

SCALE:	NTS	ACCEPTED BY:	DATE:	SHEET NO.
DESIGNED BY:	SH			1
DRAWN BY:	RAM			OF 2 SHEETS
CHECKED BY:	SH			DRAWING NO.
RECORD DWG.:		CITY ENGINEER	THOUSAND OAKS, CALIF.	190282-01

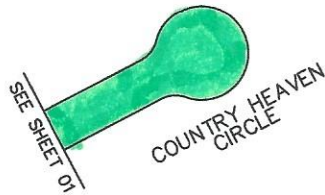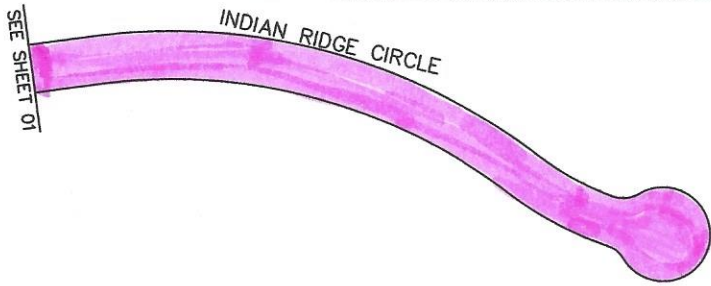

Your street will be closed for slurry seal on the day that corresponds to color coded dates on this map. Please park on an alternate street or in your driveway. You will not have access to your street for the entire day. If your closure day falls on trash day, please put your trash out the night before, your trash provider will pick up early in the morning.

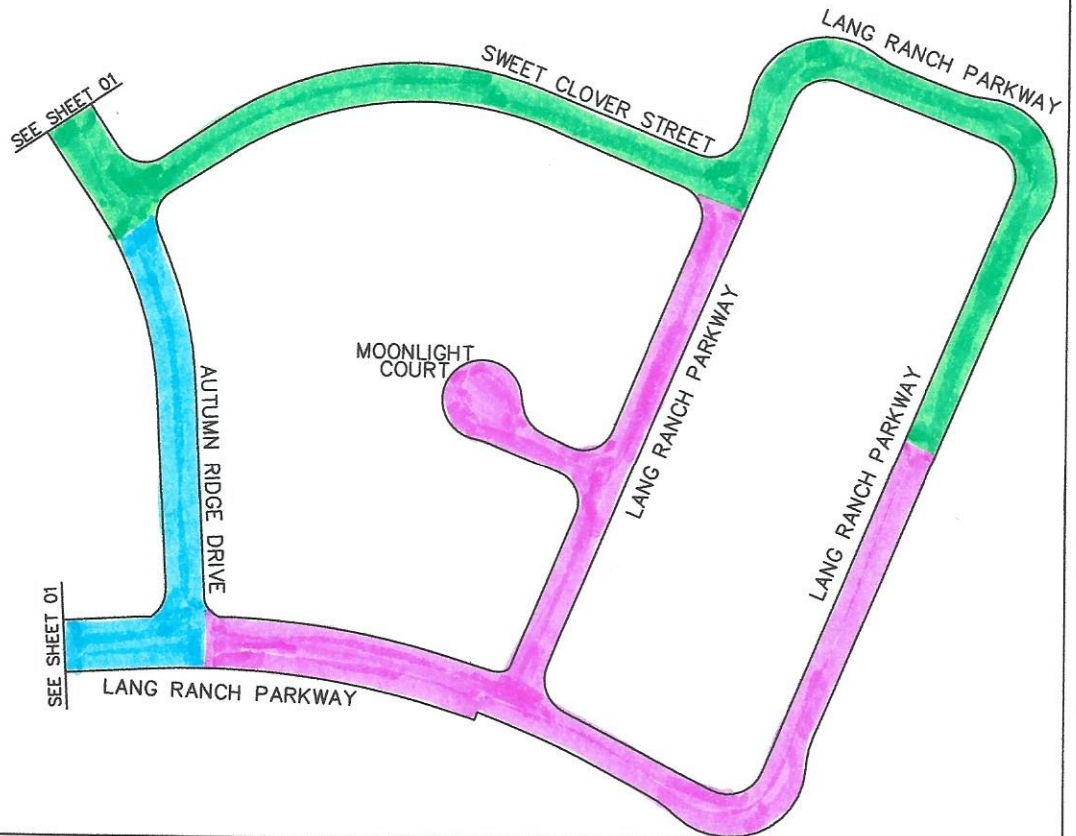




SLURRY SEAL (SF)	
TOTAL	178,701

**LEGEND**

 SLURRY

WEEK 2

-  - Tuesday, July 7
-  - Wednesday, July 8
-  - Thursday, July 9



**PE** Pavement Engineering Inc.  
You can ride on our reputation

Corporate Office: 3485 Sacramento Drive, Suite A  
San Luis Obispo, CA 93401  
805.781.2265

2019 PAVEMENT SLURRY PROGRAM  
MI 2549

PROJECT AREA 257

CITY OF THOUSAND OAKS, CALIFORNIA

SCALE: NTS	ACCEPTED BY:	DATE:	SHEET NO. 2
DESIGNED BY: SH			OF 2 SHEETS
DRAWN BY: RAM			DRAWING NO.
CHECKED BY: SH			190282-01
RECORD DWG.:	CITY ENGINEER THOUSAND OAKS, CALIF.		

Your street will be closed for slurry seal on the day that corresponds to color coded dates on this map. Please park on an alternate street or in your driveway. You will not have access to your street for the entire day. If your closure day falls on trash day, please put your trash out the night before, your trash provider will pick up early in the morning.



SLURRY SEAL (SF)	
TOTAL	28,431

**LEGEND**

 SLURRY



WEEK 2  
- Wednesday, July 8

**PE** Pavement Engineering Inc.  
You can ride on our reputation

Corporate Office: 3485 Sacramento Drive, Suite A  
San Luis Obispo, CA 93401  
805.781.2265

2019 PAVEMENT SLURRY PROGRAM  
MI 2549

PROJECT AREA 179


CITY OF THOUSAND OAKS, CALIFORNIA

SCALE: NTS	ACCEPTED BY:	DATE:	SHEET NO. 1
DESIGNED BY: SH			OF 1 SHEETS
DRAWN BY: RAM			DRAWING NO.
CHECKED BY: SH			190282-01
RECORD DWG.:	CITY ENGINEER THOUSAND OAKS, CALIF.		



N REINO ROAD

Your street will be closed for slurry seal on the day that corresponds to color coded dates on this map. Please park on an alternate street or in your driveway. You will not have access to your street for the entire day. If your closure day falls on trash day, please put your trash out the night before, your trash provider will pick up early in the morning.

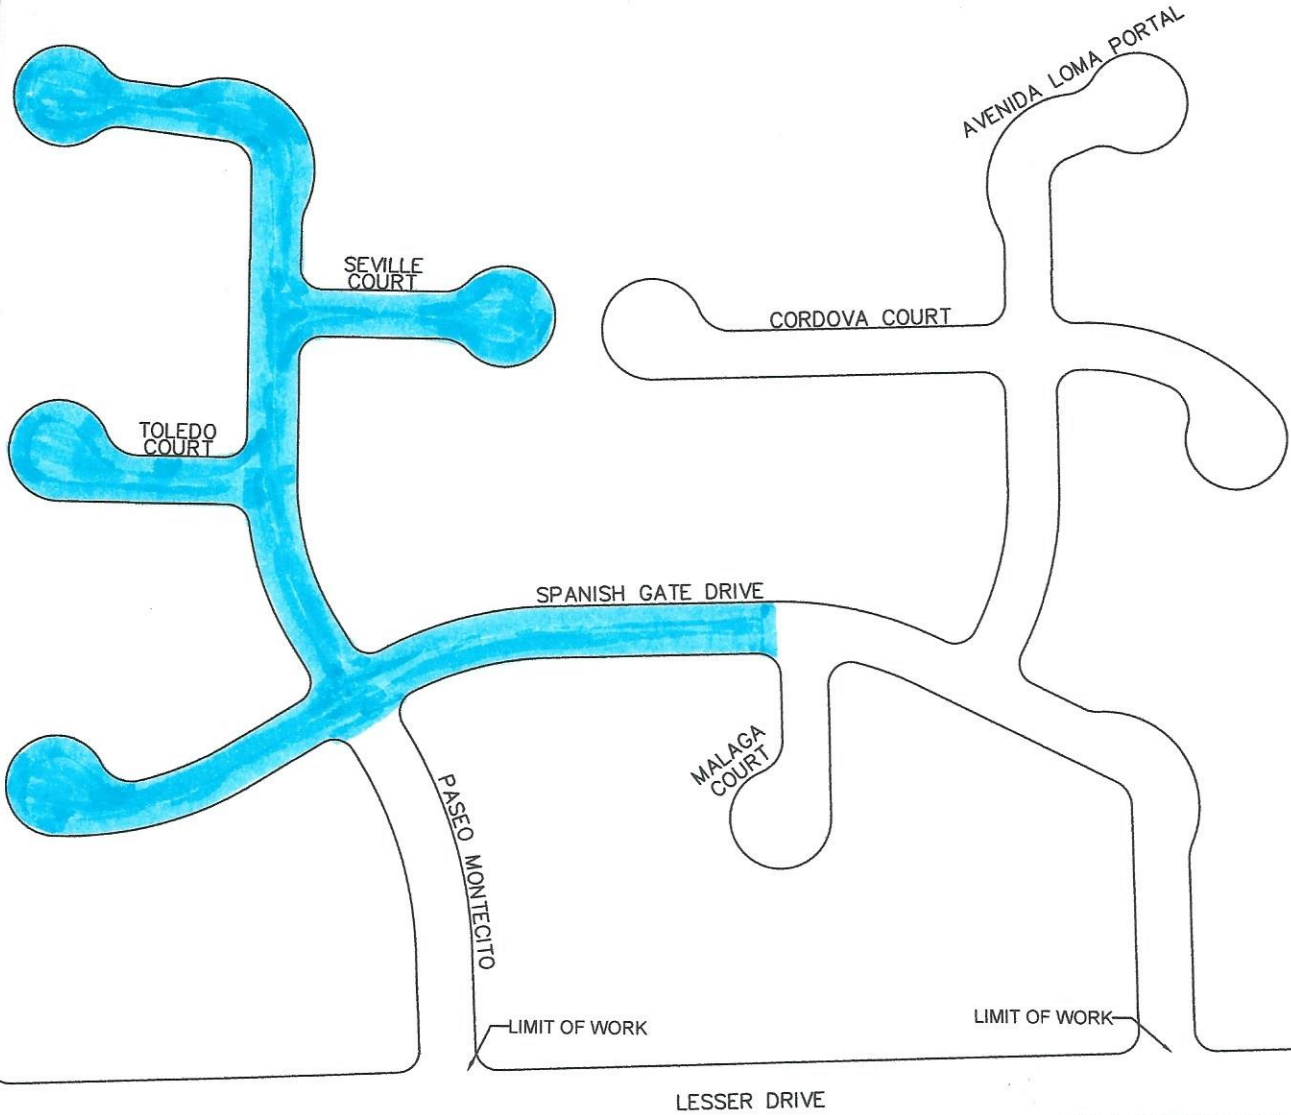

SLURRY SEAL (SF)	
TOTAL	147,834

**LEGEND**

 SLURRY

WEEK 2

 - Thursday, July 9

**PE** Pavement Engineering Inc.  
You can ride on our reputation

Corporate Office: 3485 Sacramento Drive, Suite A  
San Luis Obispo, CA 93401  
805.781.2265

2019 PAVEMENT SLURRY PROGRAM  
MI 2549

PROJECT AREA 18

CITY OF THOUSAND OAKS, CALIFORNIA

SCALE: NTS	ACCEPTED BY:	DATE:	SHEET NO.
DESIGNED BY: SH			1
DRAWN BY: RAM			OF 1 SHEETS
CHECKED BY: SH			DRAWING NO.
RECORD DWG.:	CITY ENGINEER THOUSAND OAKS, CALIF.		190282-01

