


**SECTION A-A**  
NOT TO SCALE

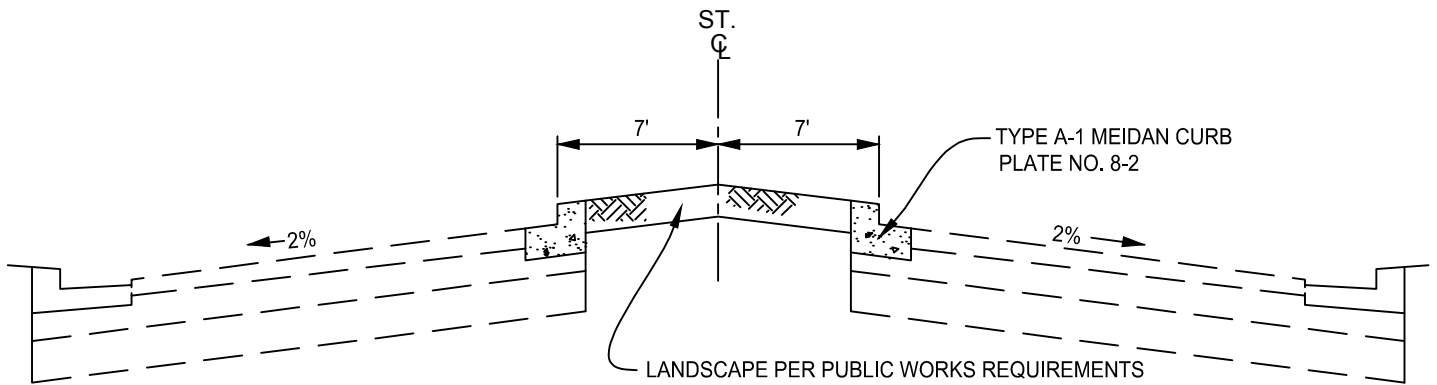

**SECTION B-B**  
NOT TO SCALE

CHANGE	DESCRIPTION	DATE	INITIAL	APPROVED: <i>[Signature]</i> CITY ENGINEER	5/24/18 DATE
--------	-------------	------	---------	---	-----------------



**CITY OF THOUSAND OAKS**  
PUBLIC WORKS DEPARTMENT

**STANDARD  
MEDIAN ISLAND SECTIONS**

PLATE NO.  
**3-14**