



STANDARD CONFIGURATION

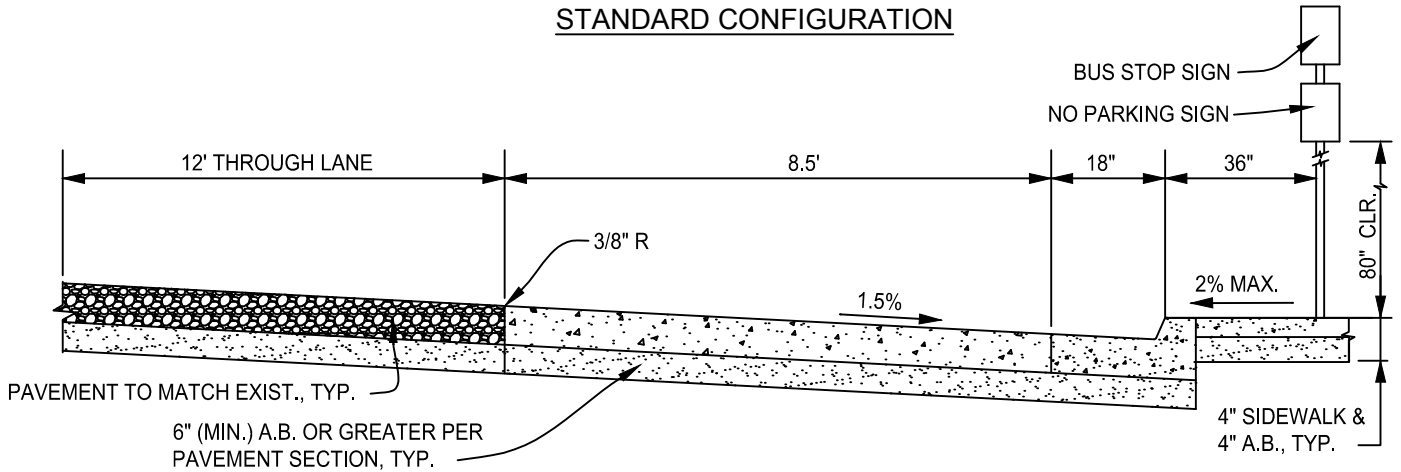

ALTERNATE CONFIGURATION - STREET GRADE \geq 1%

CROSS SECTIONS
NOT TO SCALE

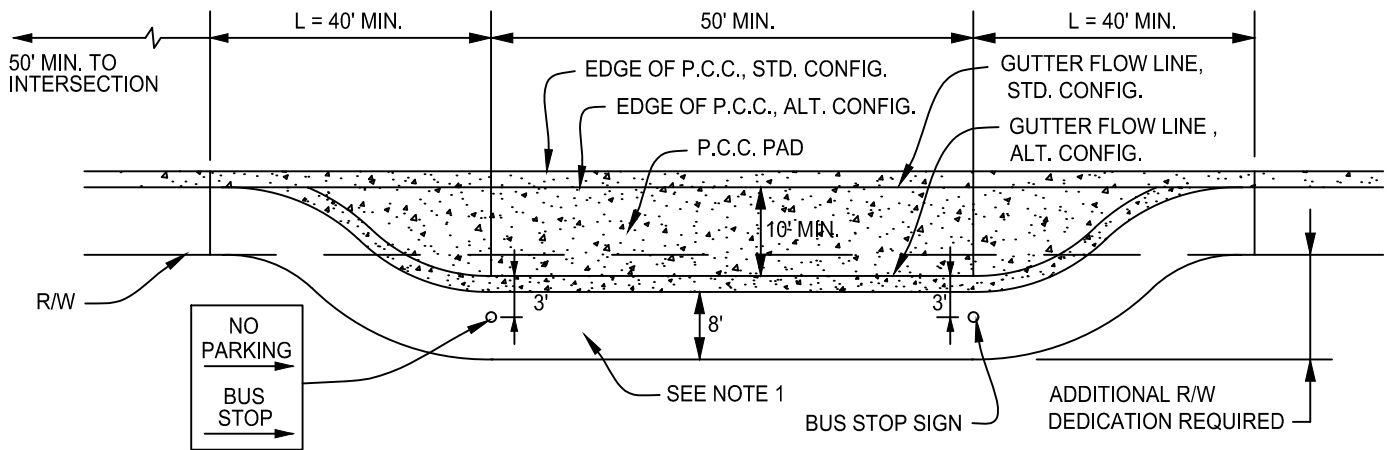

PLAN
NOT TO SCALE

NOTES:

1. WHEELCHAIR RAMP PER PLATE NO. 5-1 IF REQUIRED FOR ACCESS. SIDEWALK EASEMENT MAY BE REQUIRED.
2. INSTALLATION OF BUS SHELTER TO BE DETERMINED BY THE CITY ENGINEER.
3. FOR EACH ADDITIONAL PASS THROUGH BUS BERTH, ADD 50'; FOR EACH ADDITIONAL LAYOVER BUS BERTH, ADD 80'.
4. CONCRETE SCORING AND WEAKENED PLANE JOINTS PER PLATE 8-3.

CHANGE	DESCRIPTION	DATE	INITIAL

APPROVED:
CITY ENGINEER

5/21/18
DATE