


PATIO COVER ENCLOSURE

PATIO COVERS are one story structures not exceeding 12 feet in height. Enclosure walls shall be permitted to be of any configuration, provided the open or glazed area of the longer wall and one additional wall is equal to at least 65 percent of the area below a minimum of 6 feet 8 inches of each wall, measured from the floor.

Openings shall be permitted to be enclosed with insect screening, approved translucent or transparent plastic not more than 0.125 inch in thickness, glass conforming to the code provisions or any combination of the foregoing.

Note: Patio structure shall be unenclosed if exterior opening from sleeping rooms, used for emergency egress or rescue, open under the patio cover.

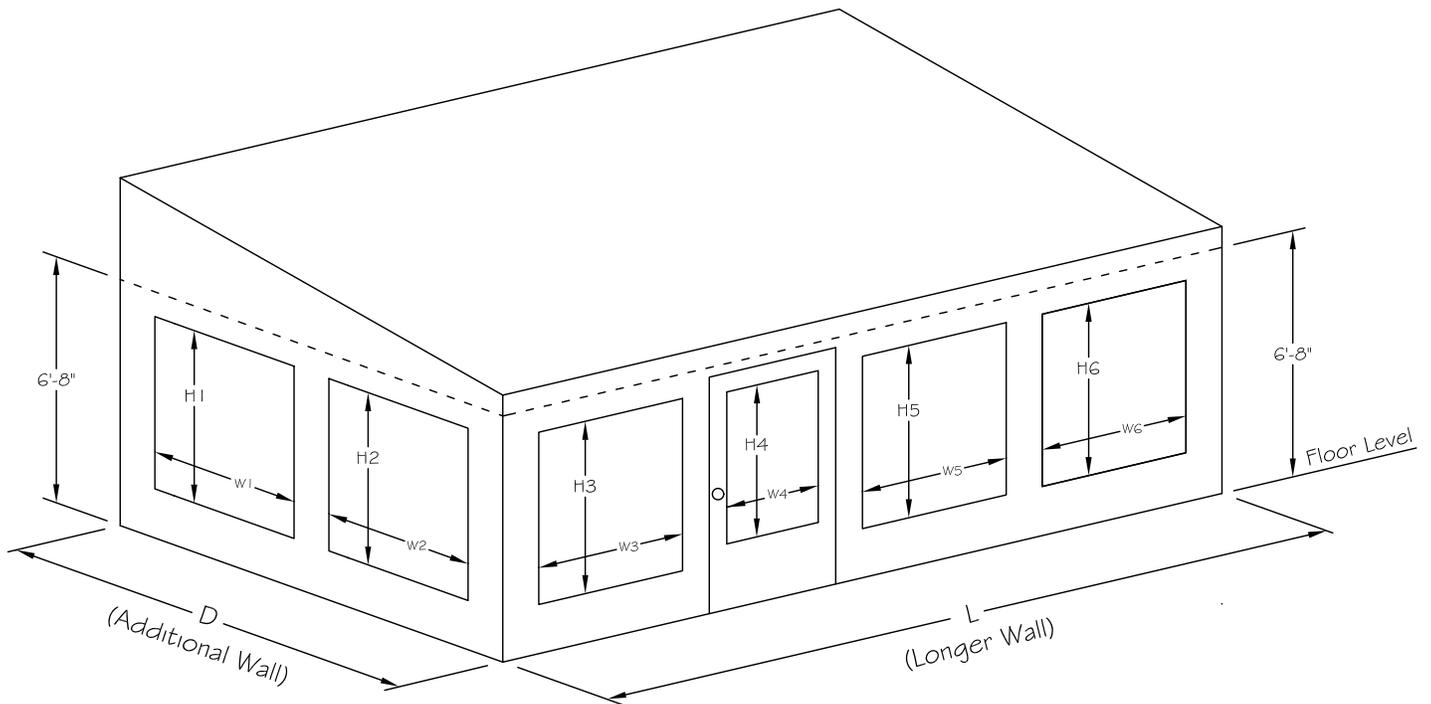

$$\frac{W1 \times H1 + W2 \times H2}{D \times 6'-8''} \geq 0.65$$

$$\frac{W3 \times H3 + W4 \times H4 + W5 \times H5 + W6 \times H6}{L \times 6'-8''} \geq 0.65$$



CITY OF THOUSAND OAKS
 COMMUNITY DEVELOPMENT DEPARTMENT
 BUILDING DIVISION

Prepared by: Dragos Teodorescu P.E.

Approved by: Dave Hueners P.E.

Building Official

PATIO COVER ENCLOSURE