


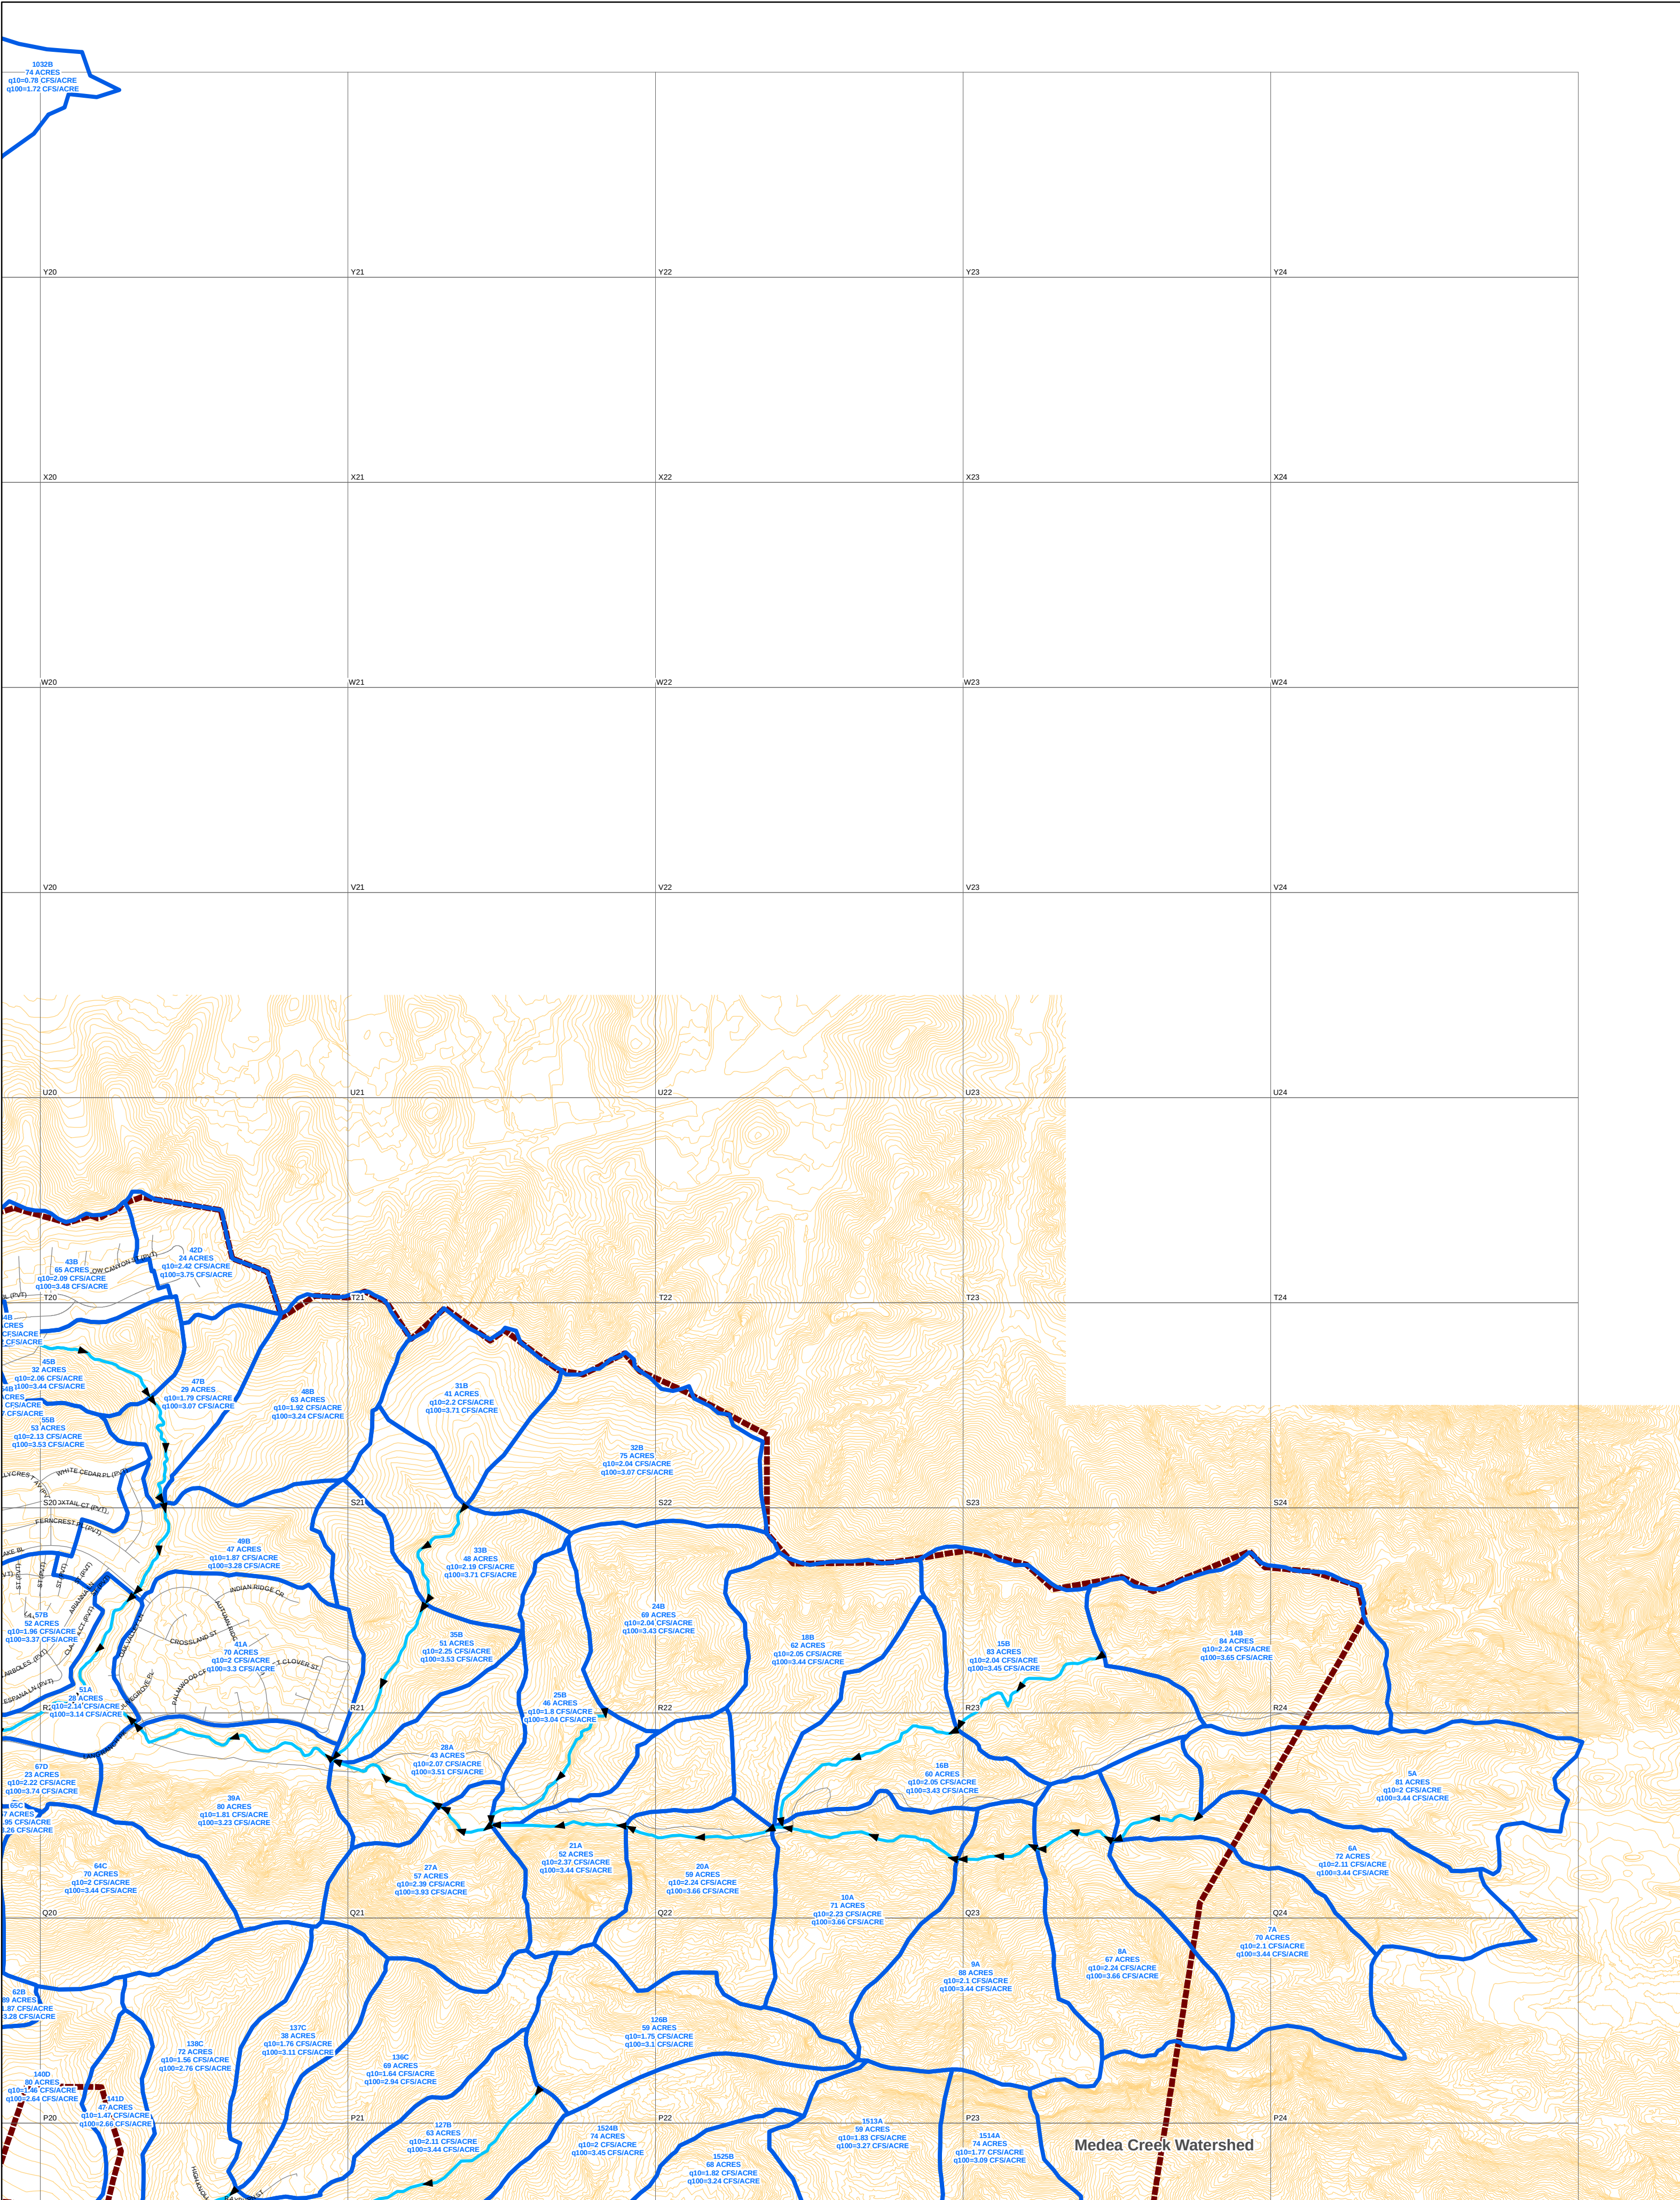


See Plate #2

See Plate #7




City of Thousand Oaks Storm Drain System Master Plan

Hydrology Plate #3

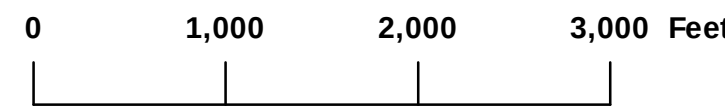

Legend

- Hydrology Links
- Subarea Boundaries
- Street Centerline
- City of Thousand Oaks Map Grid
- Thousand Oaks City Boundary
- 2001 - LIDAR 10 ft. Contours

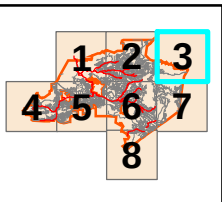

October 2006

