



CURVE DATA				
NO.	Δ	R	L	T
①	0° 43' 02"	1505.00'	18.84'	9.42'
②	44° 47' 49"	45.00'	35.18'	18.55'
③	41° 19' 28"	2.00'	1.44'	0.75'

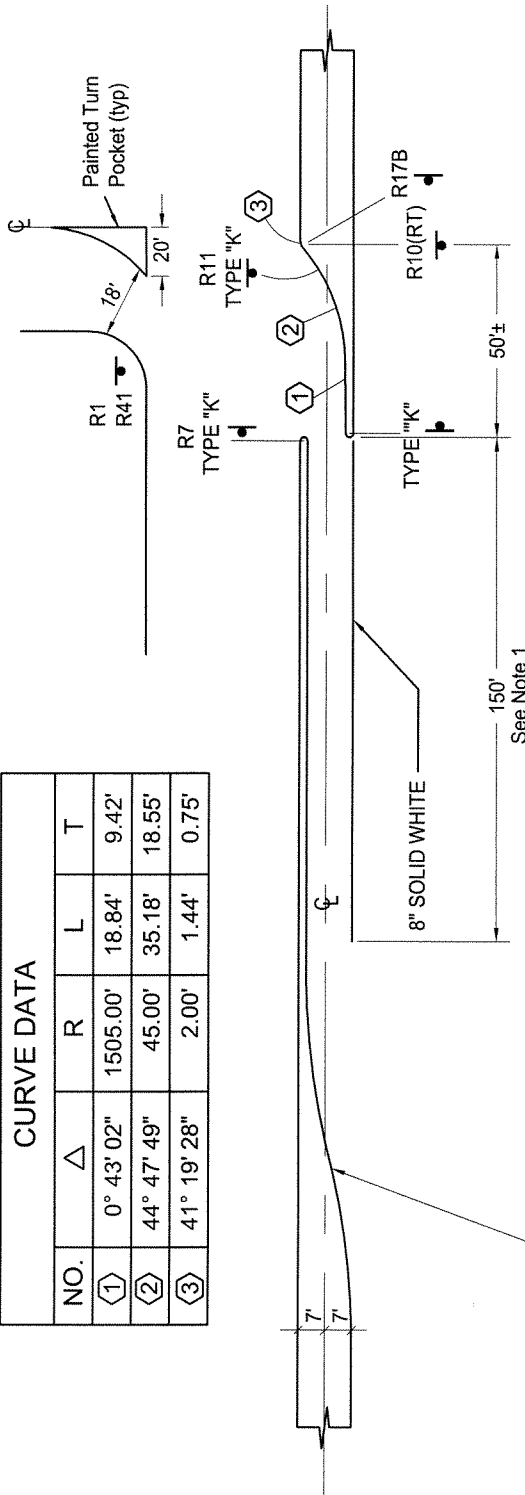

ONE-HALF S-ISLAND

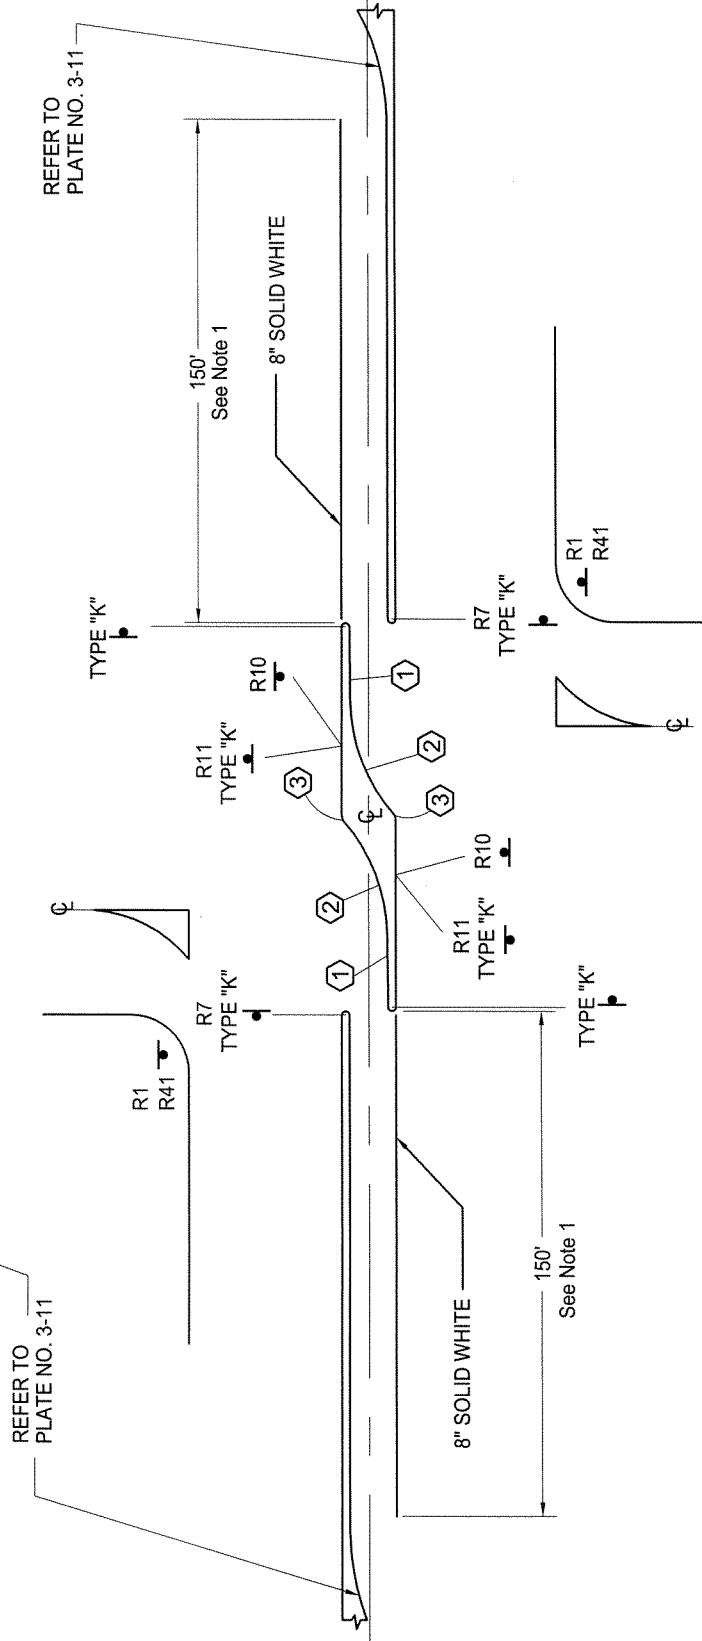

FULL S-ISLAND

Notes:

1. Greater left turn pocket storage lengths may be required by the City Traffic Engineer based on site conditions.
2. See Plates 3-13 and 3-14 for additional details.

CHG	DESCRIPTION	DATE	INITIAL
APPROVED	<i>[Signature]</i>	8/20/07	
	CITY ENGINEER	DATE	

CITY OF THOUSAND OAKS
PUBLIC WORKS DEPARTMENT

STANDARD S-ISLANDS

PLATE NO.
3-15