


**PROFILE - CASE 1**  
NOT TO SCALE

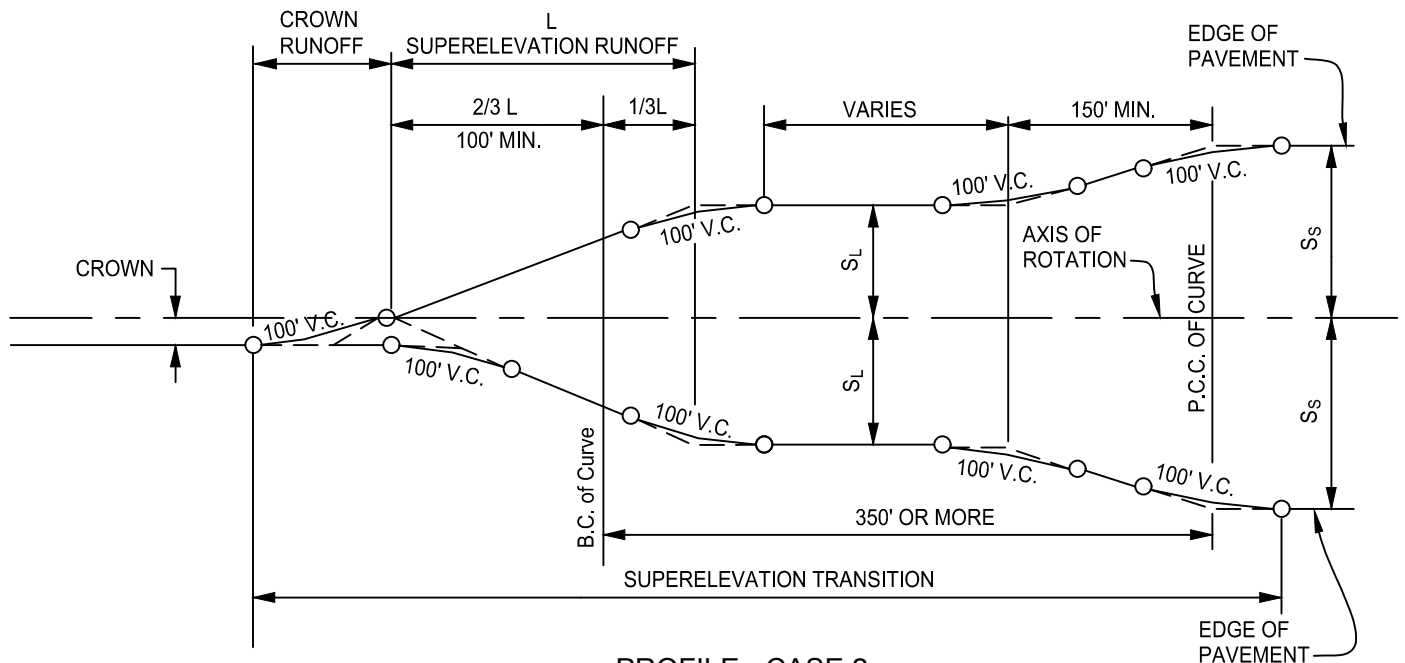

**PROFILE - CASE 2**  
NOT TO SCALE

L = LENGTH (FT.) FROM TABLE ON PLATE NO. 3-6.

$S_S$  = SUPERELEVATION RATE FOR SMALLER RADIUS CURVE (FT./FT.)

$S_L$  = SUPERELEVATION RATE FOR LARGER RADIUS CURVE (FT./FT.)

CHANGE	DESCRIPTION	DATE	INITIAL	APPROVED: <i>Cliff Fitch</i> CITY ENGINEER	5/24/18 DATE
--------	-------------	------	---------	---	-----------------