



CURVE DATA				
NO.	Δ	R	L	T
①	0° 43' 02"	1505.00'	18.84'	9.42'
②	44° 47' 49"	45.00'	35.18'	18.55'
③	41° 19' 28"	2.00'	1.44'	0.75'

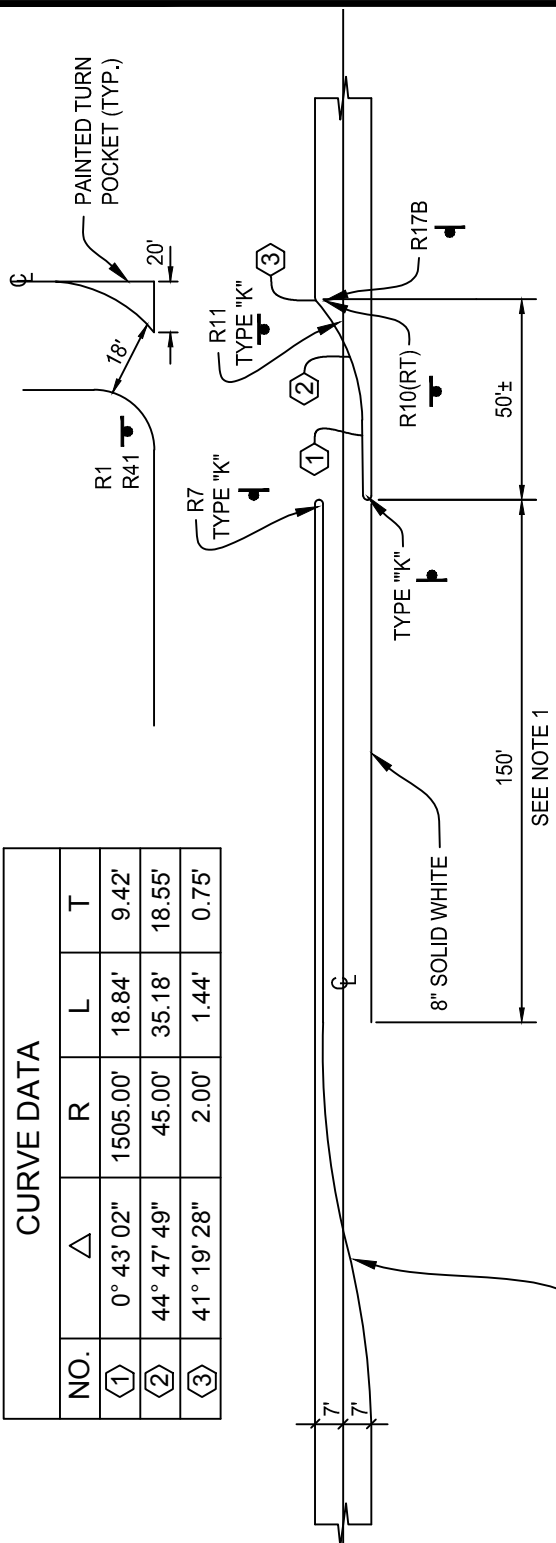

ONE-HALF S-ISLAND

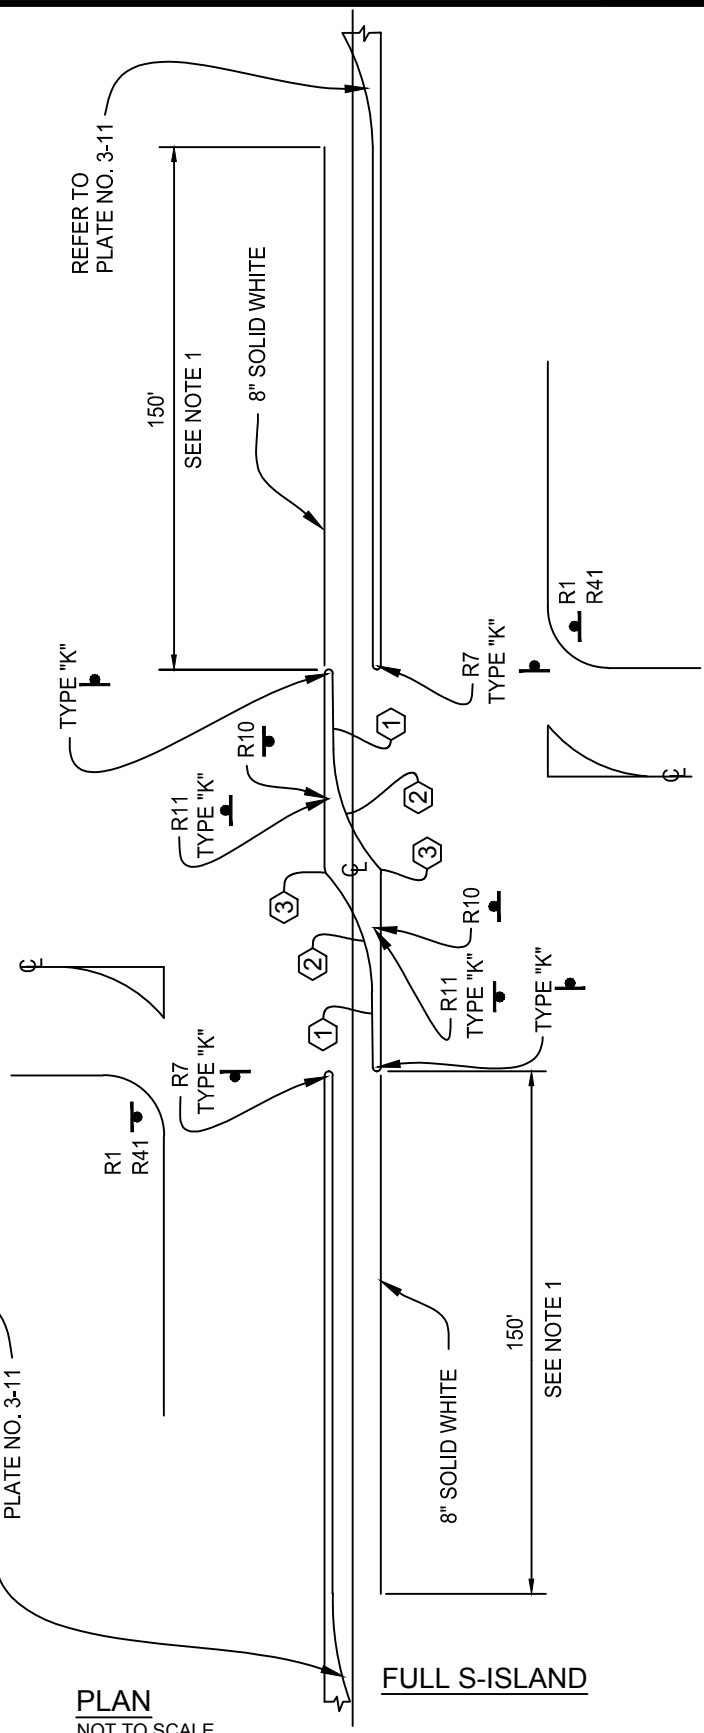

FULL S-ISLAND

PLAN
NOT TO SCALE

NOTES:

1. GREATER LEFT TURN POCKET STORAGE LENGTHS MAYBE REQUIRED BY THE CITY TRAFFIC ENGINEER BASED ON SITE CONDITIONS.
2. SEE PLATES 3-13 AND 3-14 FOR ADDITIONAL DETAILS.

CHANGE	DESCRIPTION	DATE	INITIAL

APPROVED: *Cliff F. [Signature]* CITY ENGINEER
 DATE: 5/21/18